


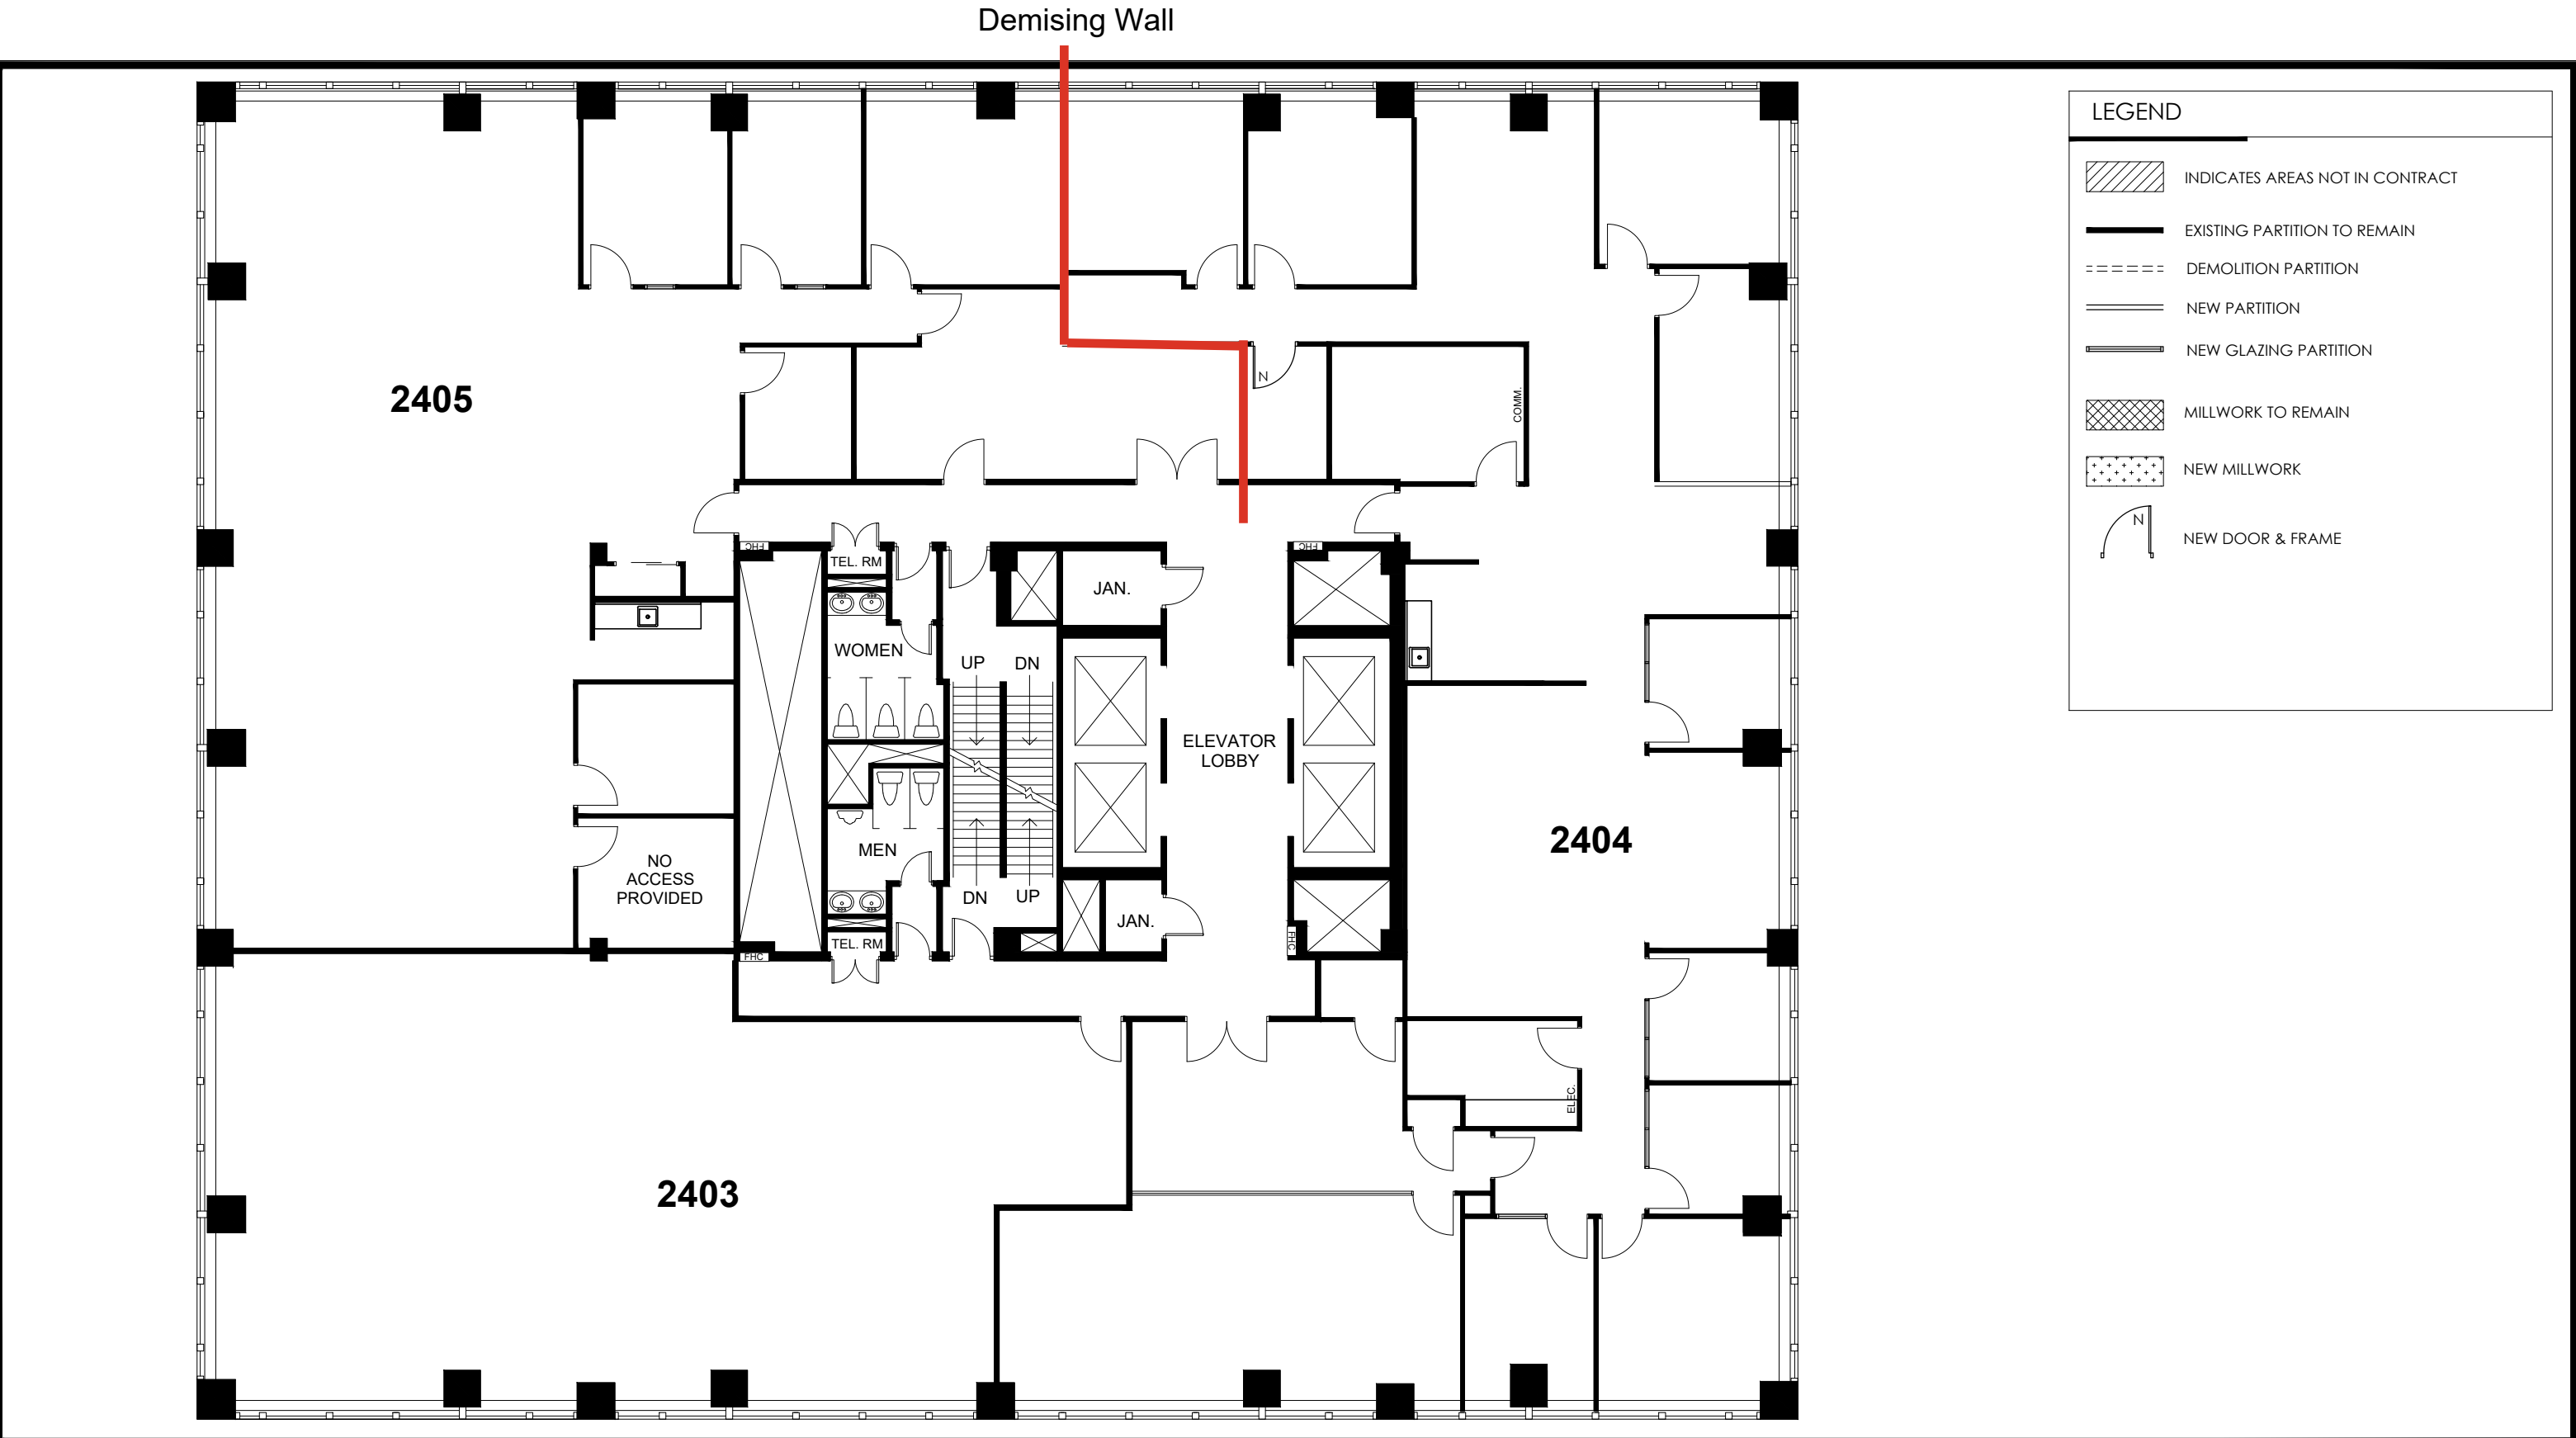

WRIGHT
INTERIOR DESIGN

86 RINGWOOD DRIVE, SUITE 214
STOUFFVILLE, ON L4A 1C3
info@wrightinteriordesign.ca
www.wrightinteriordesign.ca

This drawing is the property of WRIGHT INTERIOR DESIGN and it is not to be reproduced in any format in part or whole without written permission.

This drawing is a feasibility plan only. It is not intended to be used for any purpose other than a feasibility plan (i.e permit or construction).

Modifications/revisions may be required to this layout in order to meet all local codes and applicable laws.

This layout has not been site verified for accuracy and therefore should not be considered an exact reproduction of the site.

DATE	No.	DESCRIPTION
NOV.18.2025	1	ISSUED FOR REVIEW

PROJECT

CROWN
PROPERTY MANAGEMENT

180 DUNDAS STREET WEST
SUITE 2404/2405
TORONTO, ONTARIO

SCALE	NTS
PROJECT#	2526-F-006
DATE	OCT.2025
DRAWN	LS
CHECKED	LW

DRAWING TITLE

FEASIBILITY PLAN

DRAWING NUMBER

ID-SP2

PROJECT NORTH