


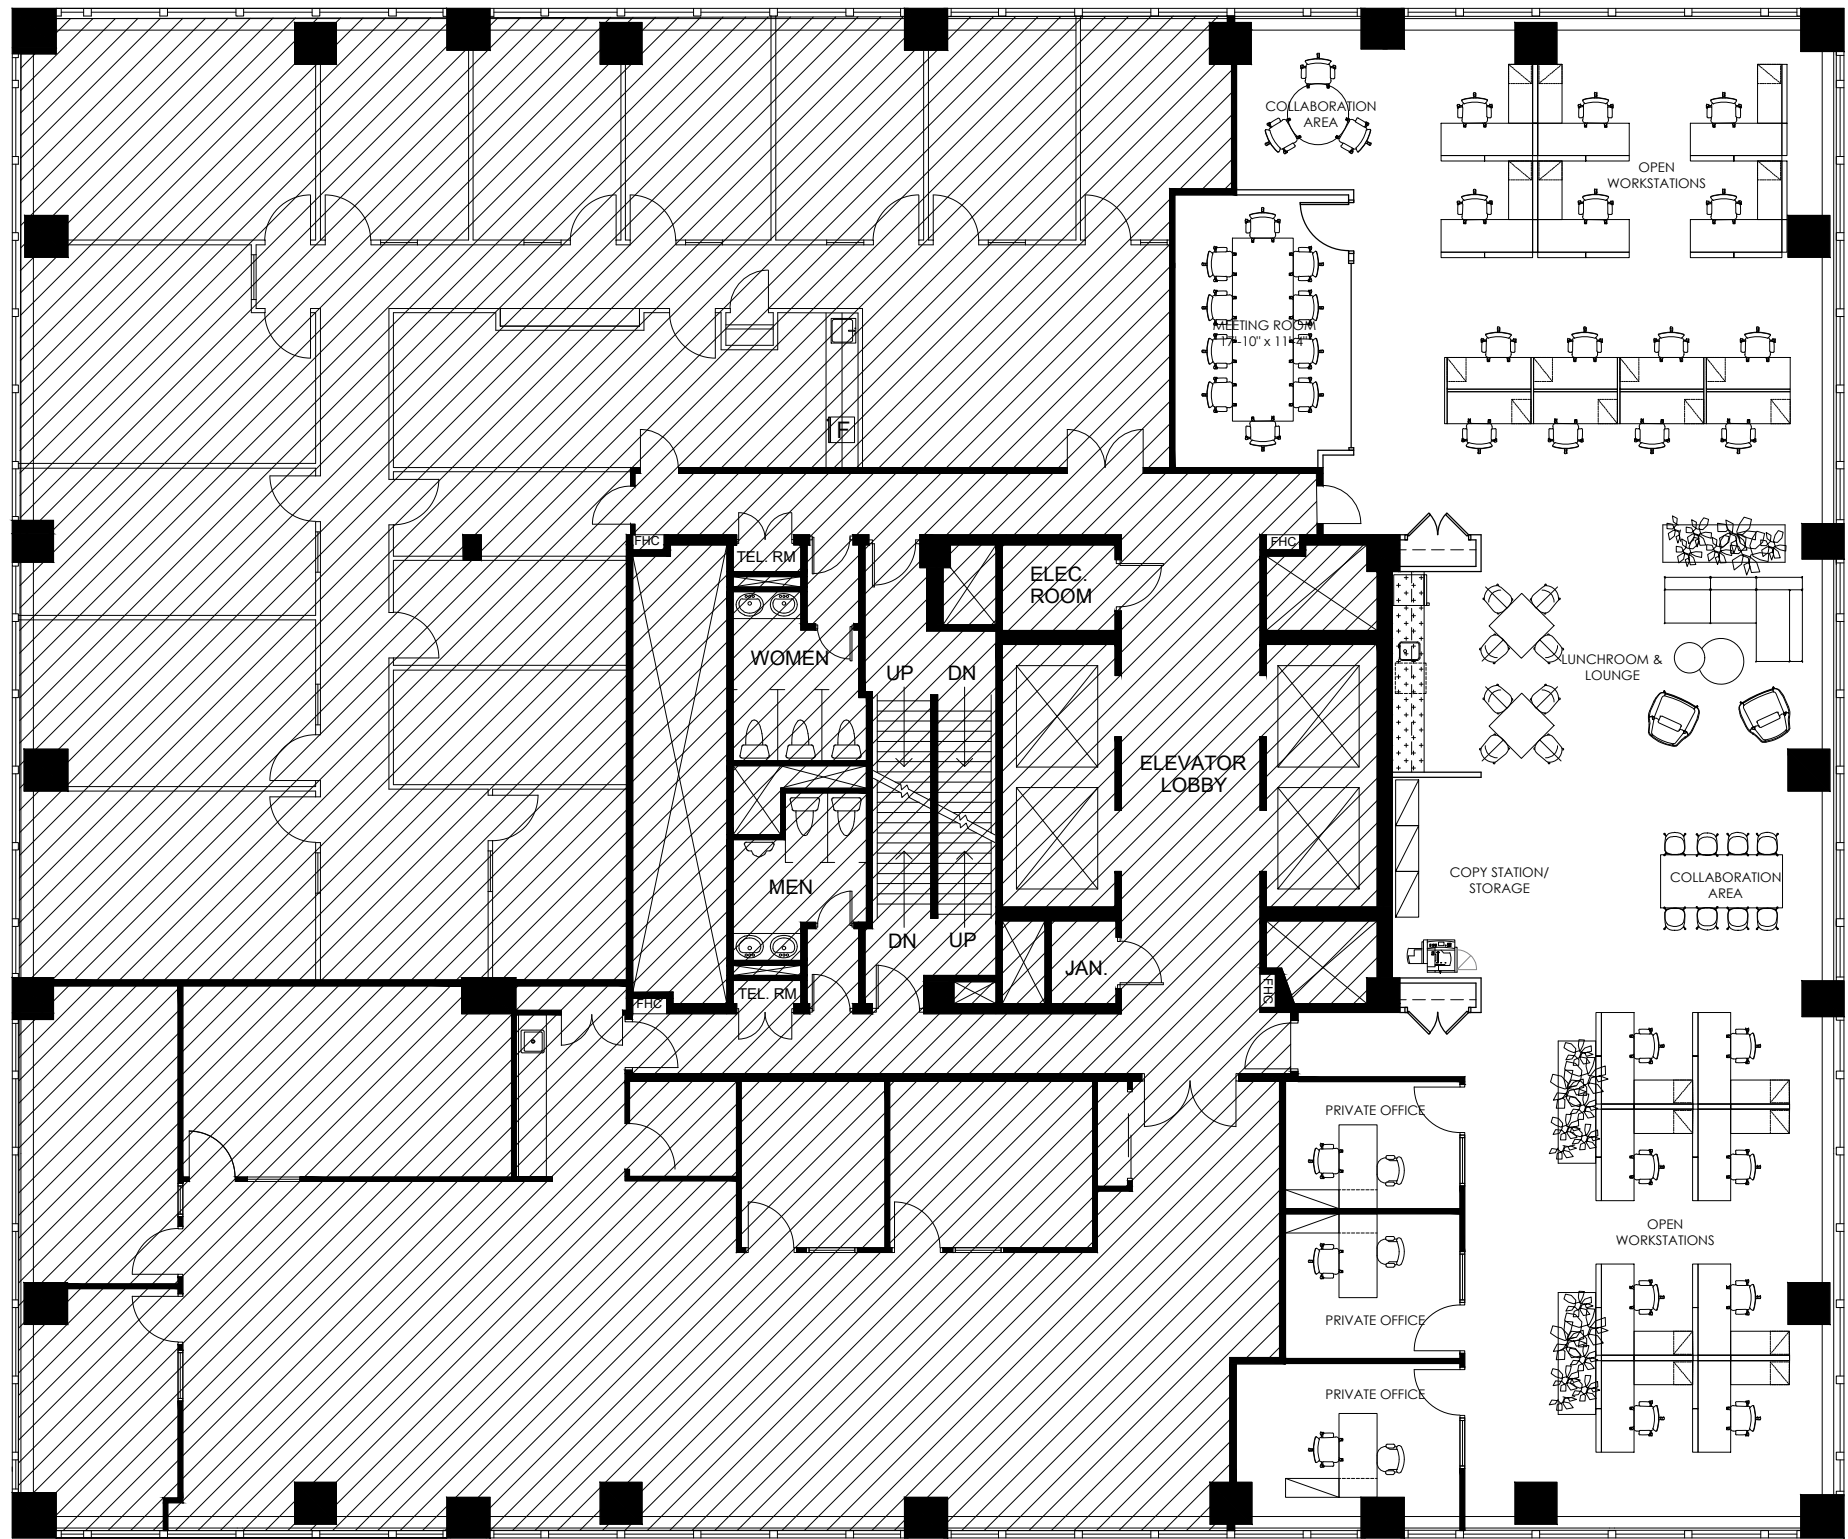

LEGEND	
	INDICATES AREAS NOT IN CONTRACT
	EXISTING PARTITION TO REMAIN
	DEMOLITION PARTITION
	NEW PARTITION
	NEW GLAZING PARTITION
	NEW MILLWORK

WRIGHT
INTERIOR DESIGN

86 RINGWOOD DRIVE SUITE 214
STOUFFVILLE, ON L4A 1C3
TEL 416.400.0046
www.wrightinteriordesign.ca

This drawing is the property of WRIGHT INTERIOR DESIGN and it is not to be reproduced in any format in part or whole without written permission.

This drawing is a feasibility plan only. It is not intended to be used for any purpose other than a feasibility plan (i.e permit or construction).

Modifications/revisions may be required to this layout in order to meet all local codes and applicable laws.

This layout has not been site verified for accuracy and therefore should not be considered an exact reproduction of the site.

ISSUED			
DATE (D.M.Y)	No.	DESCRIPTION	
06.12.2023	1	ISSUED FOR REVIEW	
13.12.2023	2	ISSUED FOR REVIEW	




PROJECT

180 DUNDAS STREET, SUITE 2600-2600A
TORONTO, ON

SCALE	NTS
PROJECT#	23-072
DATE	DEC. 2023
DRAWN	DG
CHECKED	LW

DRAWING TITLE	FEASIBILITY PLAN
DRAWING NUMBER	ID-SP2

PROJECT NORTH

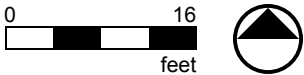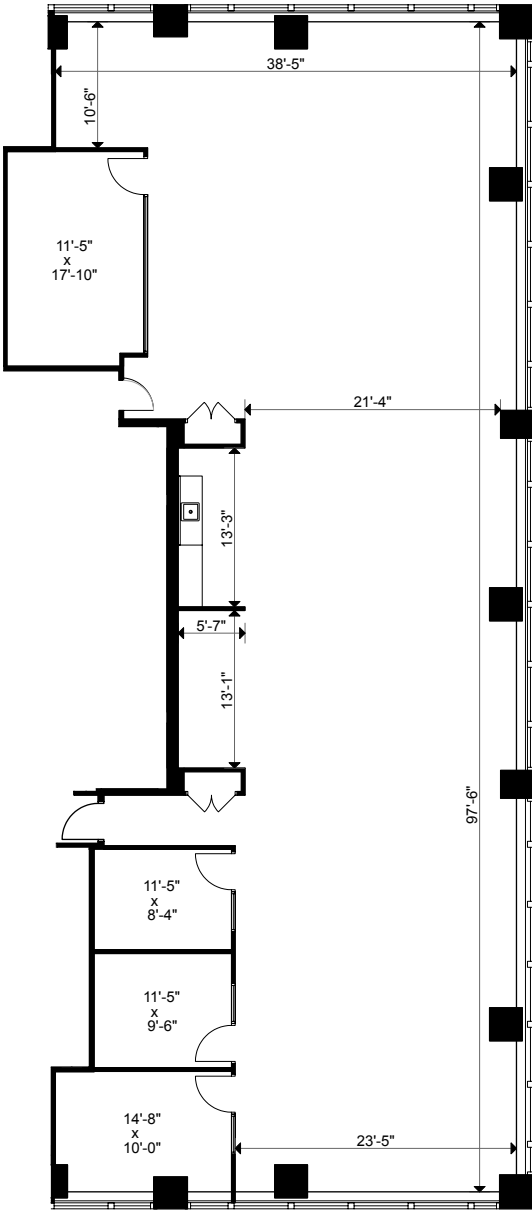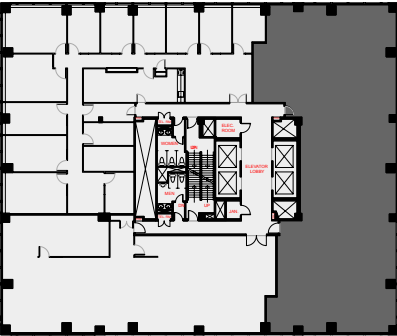


Client: Crown Property Management Inc.



Version V2	Created: 07/10/2025
	Measured: N/A

180 Dundas Street West
Toronto, Ontario, Canada
Suite 2600

Please Refer to Corresponding
BOMA Method

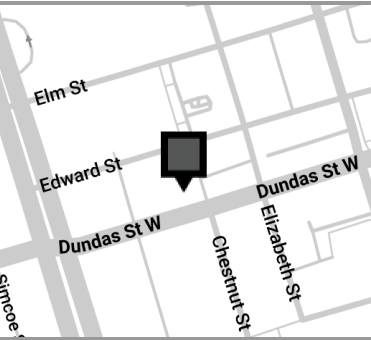

This work product has been prepared by Extreme Measures Inc. pursuant to a contract with the Client for the sole benefit of and use by the Client. No third party may rely on this work product without the receipt of a reliance letter from Extreme Measures Inc.

This work product or portions thereof relies upon information provided by the Client and/or from third parties introduced by the Client that has not been independently verified by Extreme Measures Inc. Extreme Measures Inc. is not liable for any errors, omissions or inaccuracies that may result from such information.