


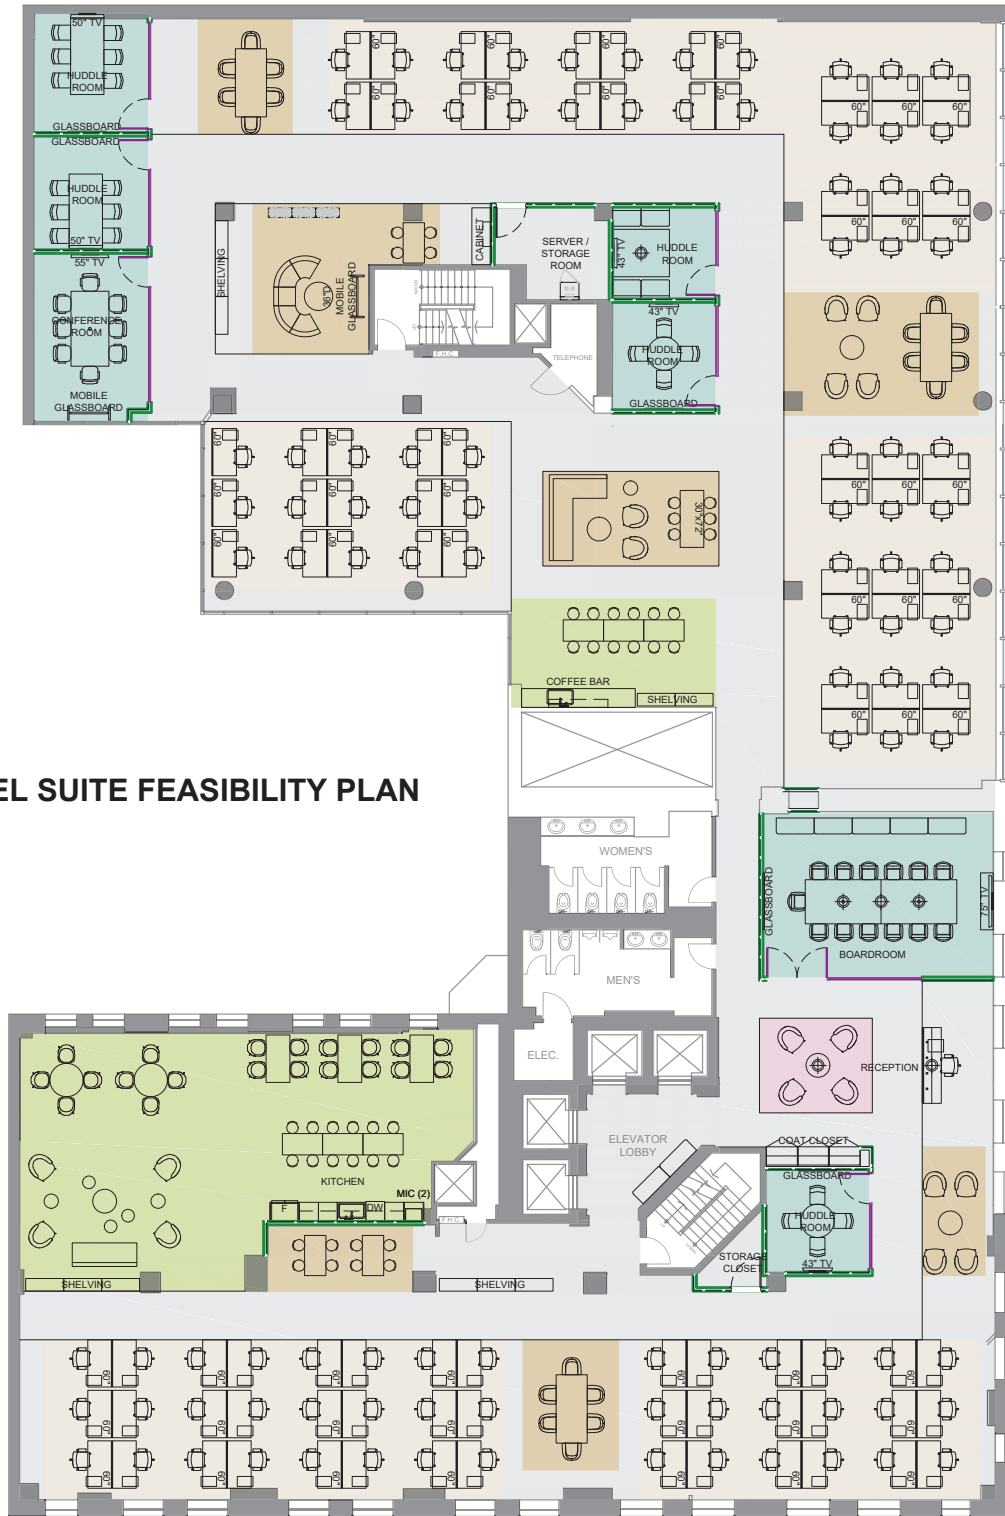

MODEL SUITE FEASIBILITY PLAN



- RECEPTION
- MEETING
- OPEN COLLAB.
- CAFE
- WORKSTATIONS
- OFFICE
- MULTI-PURPOSE

WALL LEGEND

- DEMISING WALL
- EXISTING WALL
- NEW WALL
- NEW GLAZING

 CLEARSPACE OFFICES INC.	CLIENT:	PROJECT NO.:	VERSION NO.:	SHEET NAME:	N  PROJECT & TRUE NORTH	SHEET NO.:
	DREAM OFFICE REIT	[0510]	v2022-MAY-09	TEST FIT		R01
	PROJECT ADDRESS:			SCALE: N.T.S.		ISSUED DATE: 2022-06-09
330 BAY ST. SUITE 300						