


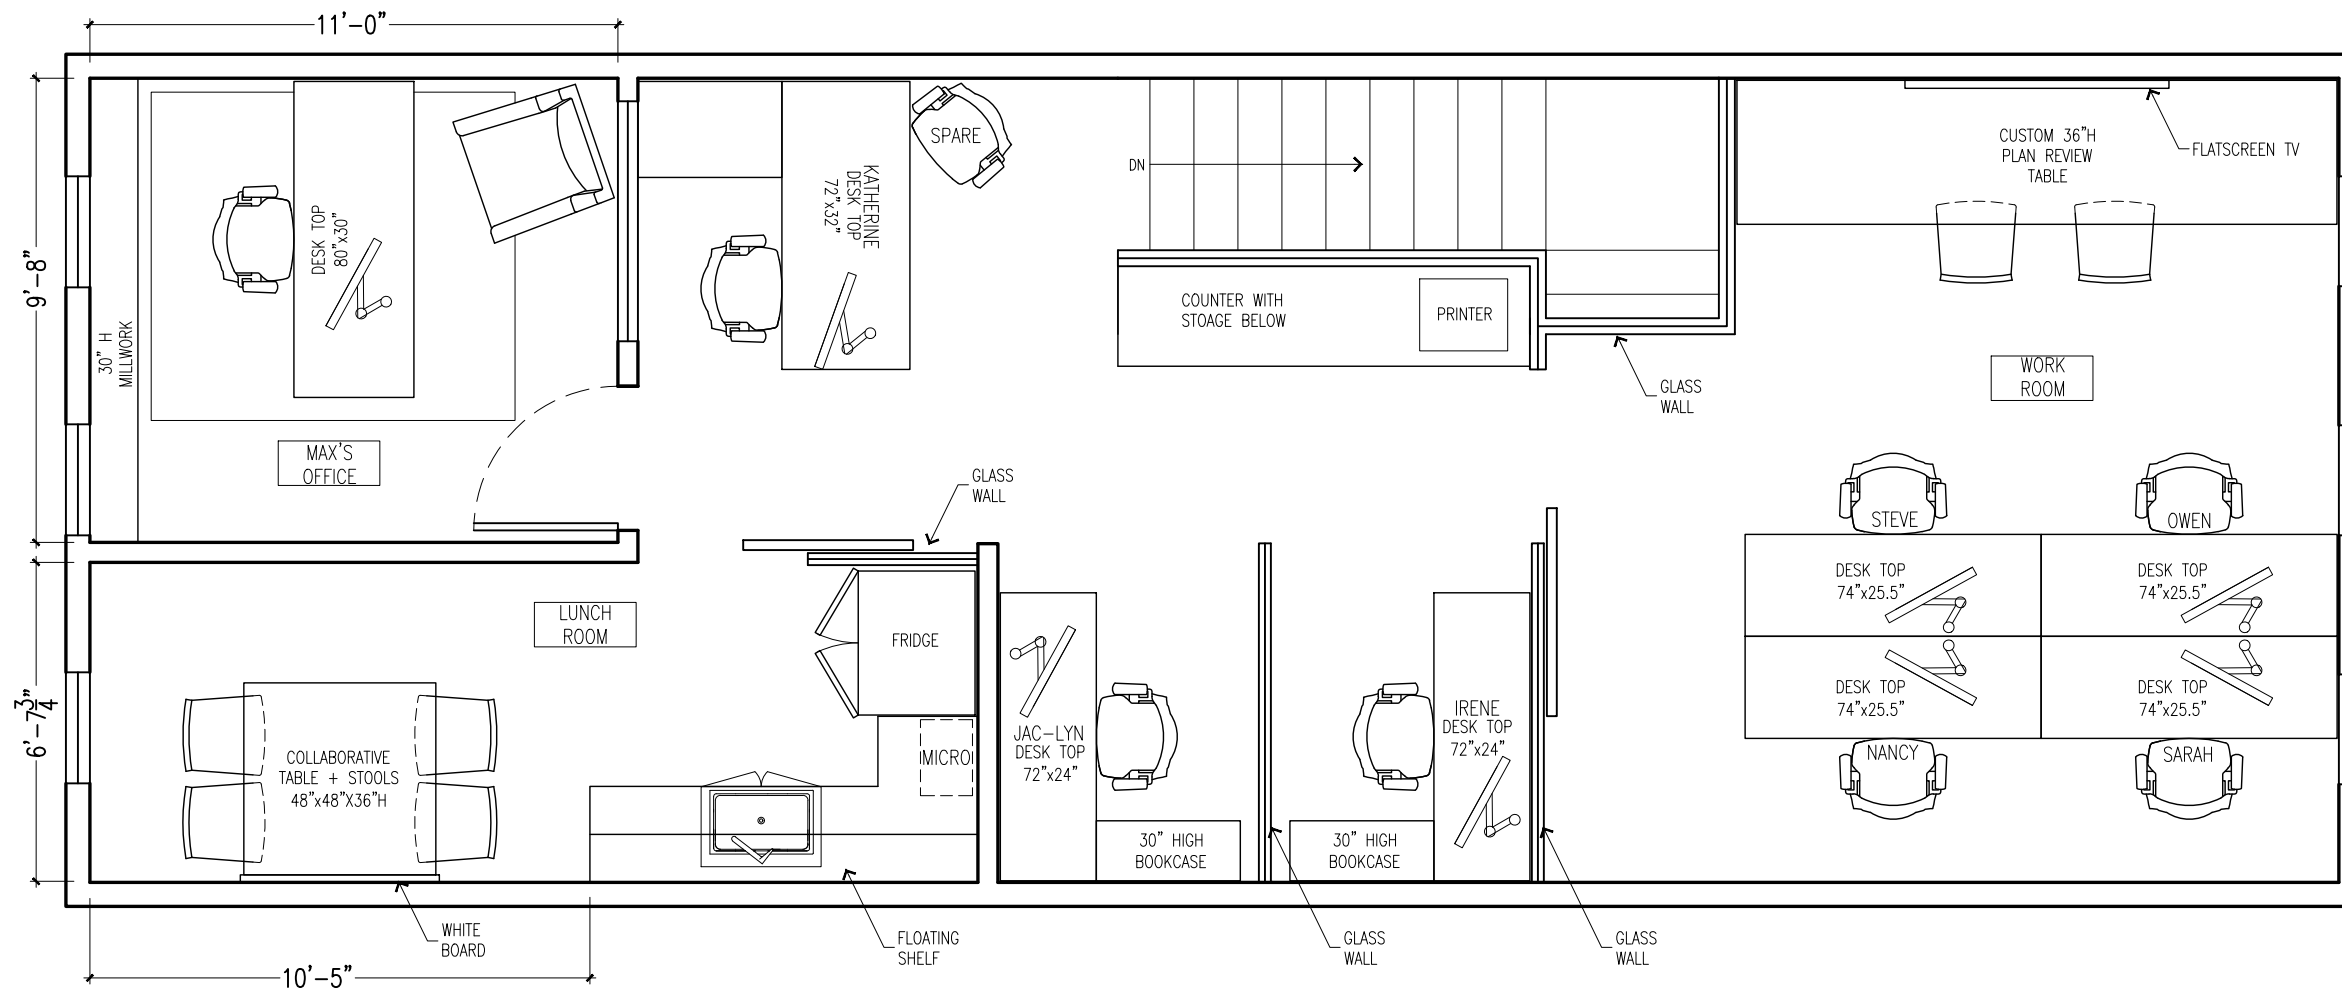

Notes
These drawings are for design intent only.
All dimensions are to be verified on site
prior to commencement of work.

[illegible]

Project Number	Scale
21-225	1/4" = 1' - 0"
Drawn by	Checked by
LR/RR/DL	RR

ID.05 | OPT.05