


SPARKS STREET

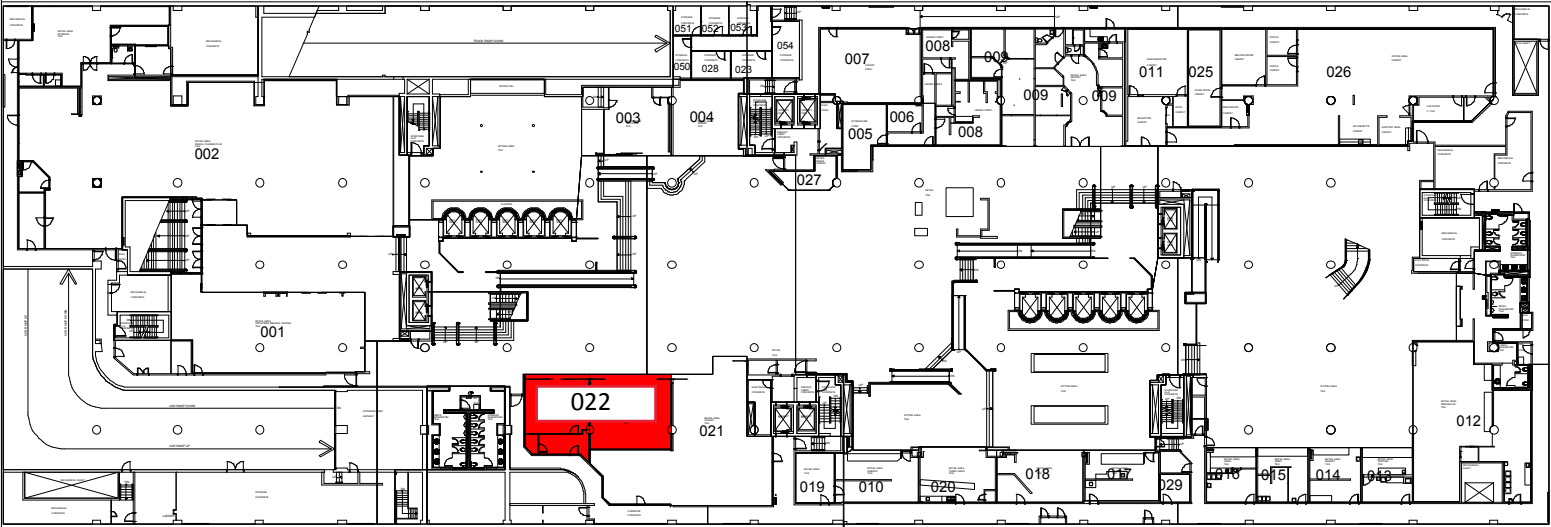

QUEEN STREET



Public Works and
Government Services
Canada

Travaux publics et
Services gouvernementaux
Canada

Real Property Branch
National Capital Area
C.D. Howe Building
240 Sparks ST
Ottawa, ON

Property: P401364 MUB: - RPU: 40003130

Drawing Title: **Level 'A' Commercial**
Measured by: S. Mainville, D. Wolfe
Drawn by: S. Mainville
Checked by: Brett Butler
Revised by: Marc-Orel Dor - February 2019
Approved by:
Project Number: R.050256.222
LAN Directory: O:\... C. D. Howe Building, 240 Sparks St
Drawing file: CDHC1B04.DET
Drawing date: May 22, 2019
Folder: ...C.D. HOWE BUILDING

Legend:



SQFT

1509

LOCATION CODE

022

