

Prime Yaletown Location | For Lease

CBRE

Suites 207, 330, 406 & 407

1168 Hamilton Street

Vancouver, BC



Beautiful brick and beam character space in one of Yaletown's most coveted buildings. 1168 Hamilton features renovated common areas with a water featured main lobby fronting Hamilton and Mainland Street and the surrounding vibrant retail amenities servicing the area. A short walk across the street provides direct access to the Canada Line via the Yaletown SkyTrain station and numerous bus lines servicing the area. Convenient underground parking, secure bike lock up and end of trip shower facility are enjoyed by tenants of the building along with a social communal rooftop patio.

Available Area

- Suite 207 - ± 1,136 SF - Available Immediately
- Suite 330 - ± 1,695 SF - Available Immediately
- Suite 406 - ± 1,531 SF - Available Immediately
- Suite 407 - ± 1,608 SF - Available November 1, 2025

Asking Net Rent


Contact Listing Agents for Details

Operating Costs & Taxes

\$17.50 PSF (2025 Est.)


Building Features

- Across from Yaletown-Roundhouse Station
- Bike & Locker Storage in Complex
- Rooftop Patio
- Central Location in Yaletown Core

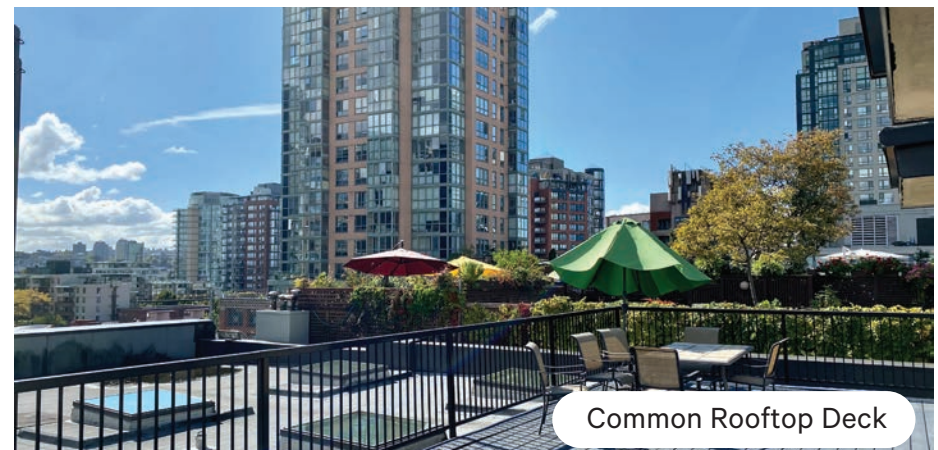

Suite 207 Features


- Two large window offices
- Internal office
- Internal boardroom
- Open reception / work space
- Fresh carpet and paint
- Brick and beam features
- Operable windows
- HVAC distributed throughout

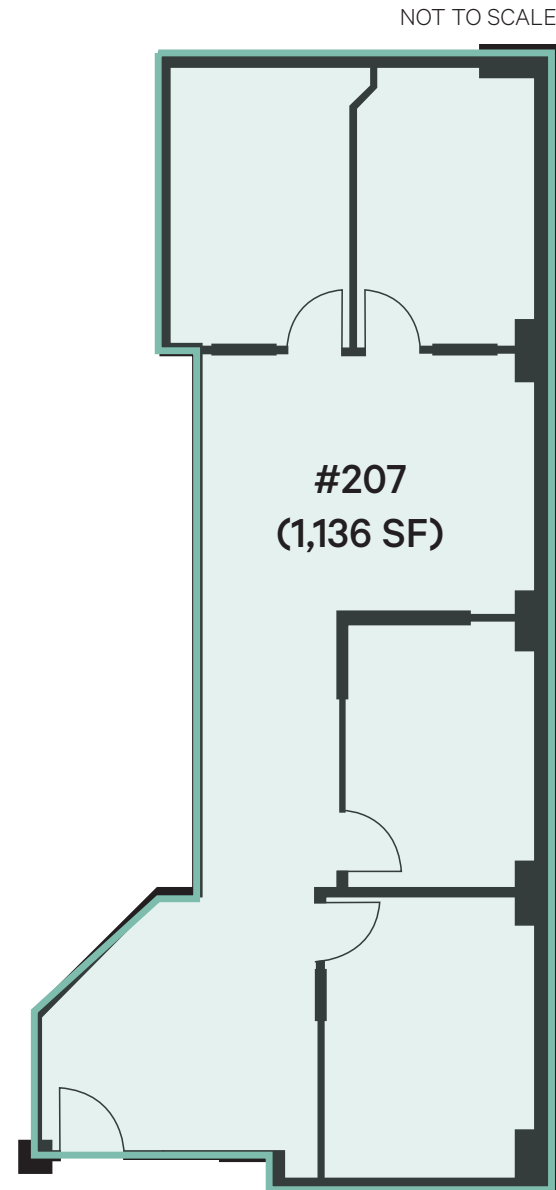

Floor Plan

Suite 330 Features

- One office
- Two meeting rooms
- Kitchenette
- Open work area
- Brick and beam features
- HVAC distributed throughout

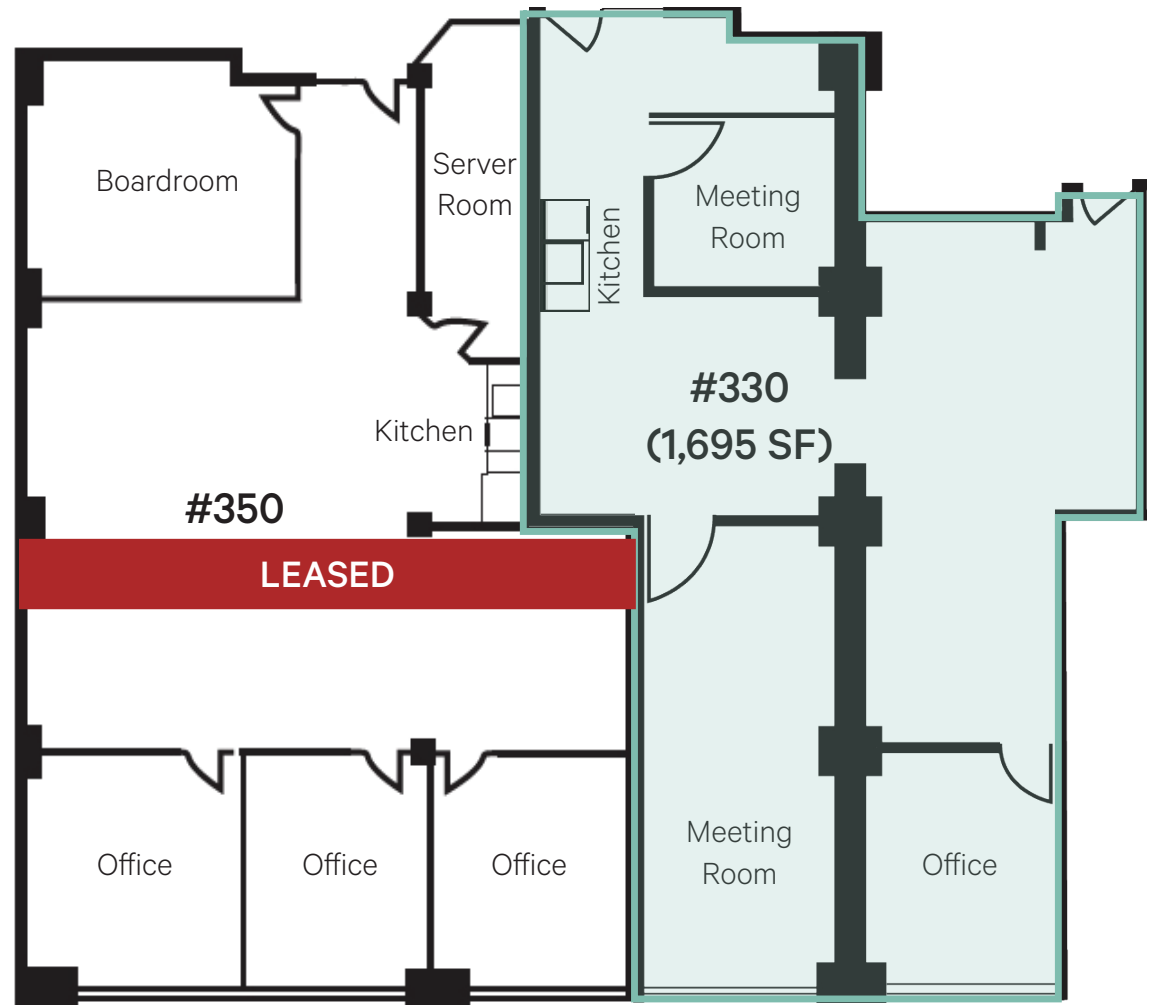


NOT TO SCALE

Floor Plan

Suite 406 Features


- Two large window offices
- Storage room
- Open reception / work space
- Brick and beam features
- Operable windows
- HVAC distributed throughout

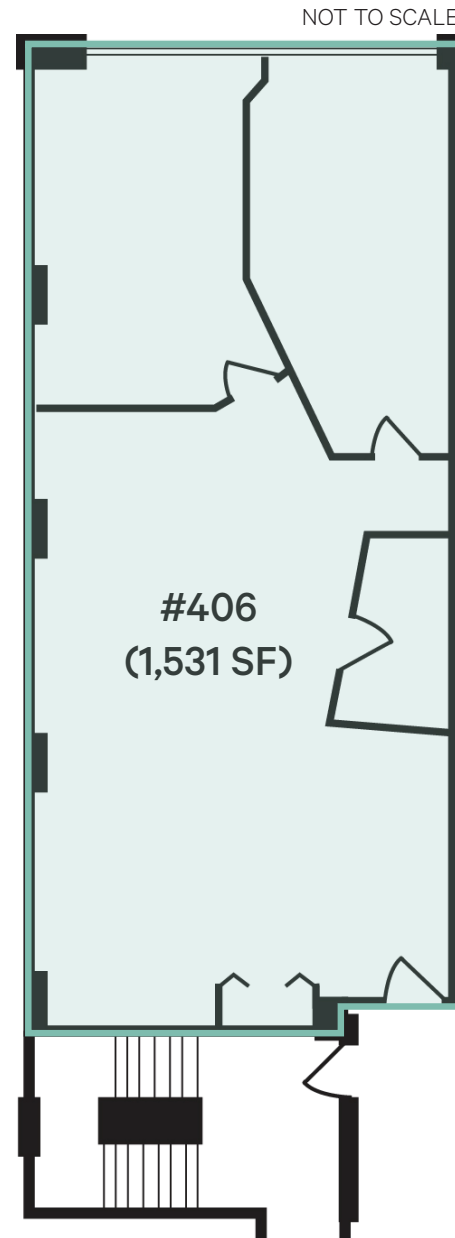


Floor Plan

Suite 407 Features


- Two large window offices
- Two internal offices
- Reception / waiting area
- Kitchen area
- Open area for workstations
- Brick and beam features
- Operable windows
- HVAC distributed throughout

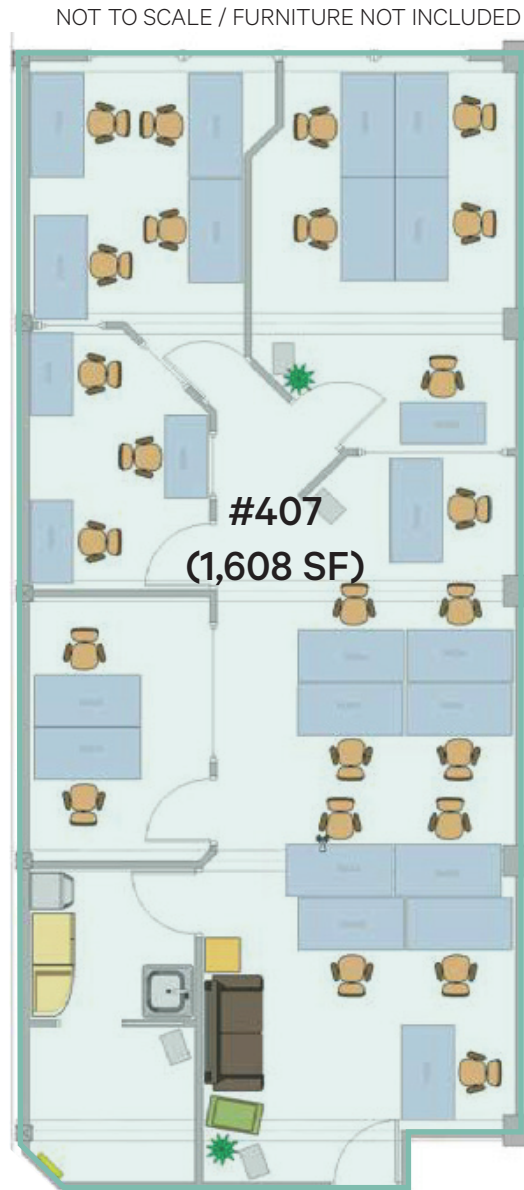

Floor Plan

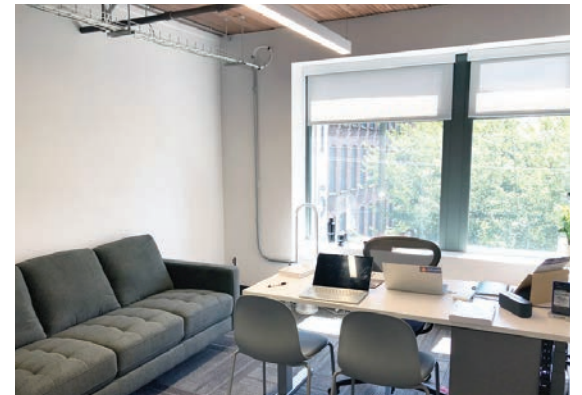

Prime Yaletown Location | For Lease

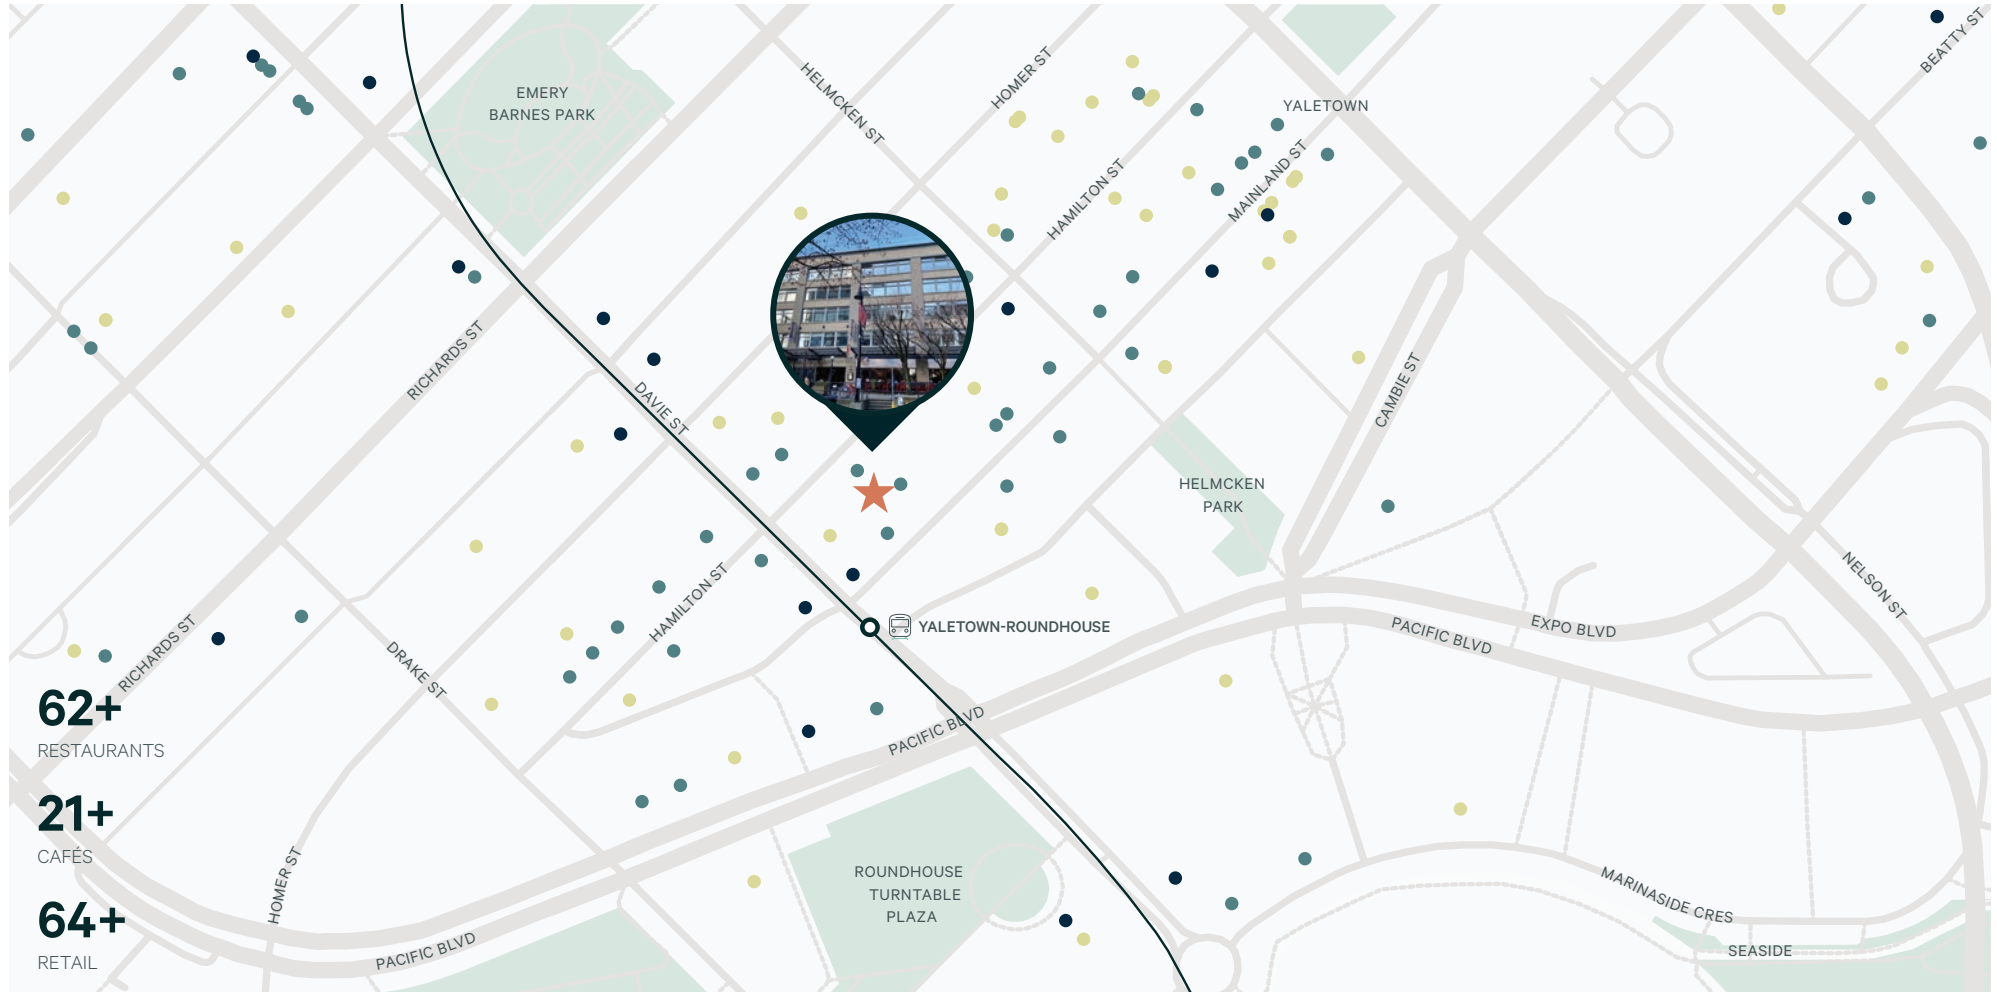

Contact

Tara Finnegan

Personal Real Estate Corporation
Senior Vice President | Office Properties
+1 604 662 5159
tara.finnegan@cbre.com

Ellen Pines

Transaction Manager
Office Properties
+1 604 704 9637
ellen.pines@cbre.com



CBRE Limited | 1021 West Hastings Street | #2500 | Vancouver, BC V6E 0C3 | www.cbre.ca

This disclaimer shall apply to CBRE Limited, Real Estate Brokerage, and to all other divisions of the Corporation; to include all employees and independent contractors ("CBRE"). The information set out herein, including, without limitation, any projections, images, opinions, assumptions and estimates obtained from third parties (the "Information") has not been verified by CBRE, and CBRE does not represent, warrant or guarantee the accuracy, correctness and completeness of the Information. CBRE does not accept or assume any responsibility or liability, direct or consequential, for the Information or the recipient's reliance upon the Information. The recipient of the Information should take such steps as the recipient may deem necessary to verify the Information prior to placing any reliance upon the Information. The Information may change and any property described in the Information may be withdrawn from the market at any time without notice or obligation to the recipient from CBRE. CBRE and the CBRE logo are the service marks of CBRE Limited and/or its affiliated or related companies in other countries. All other marks displayed on this document are the property of their respective owners. All Rights Reserved.

Mapping Sources: Canadian Mapping Services canadamapping@cbre.com; DMTI Spatial, Environics Analytics, Microsoft Bing, Google Earth.