



110'-0 1/4"

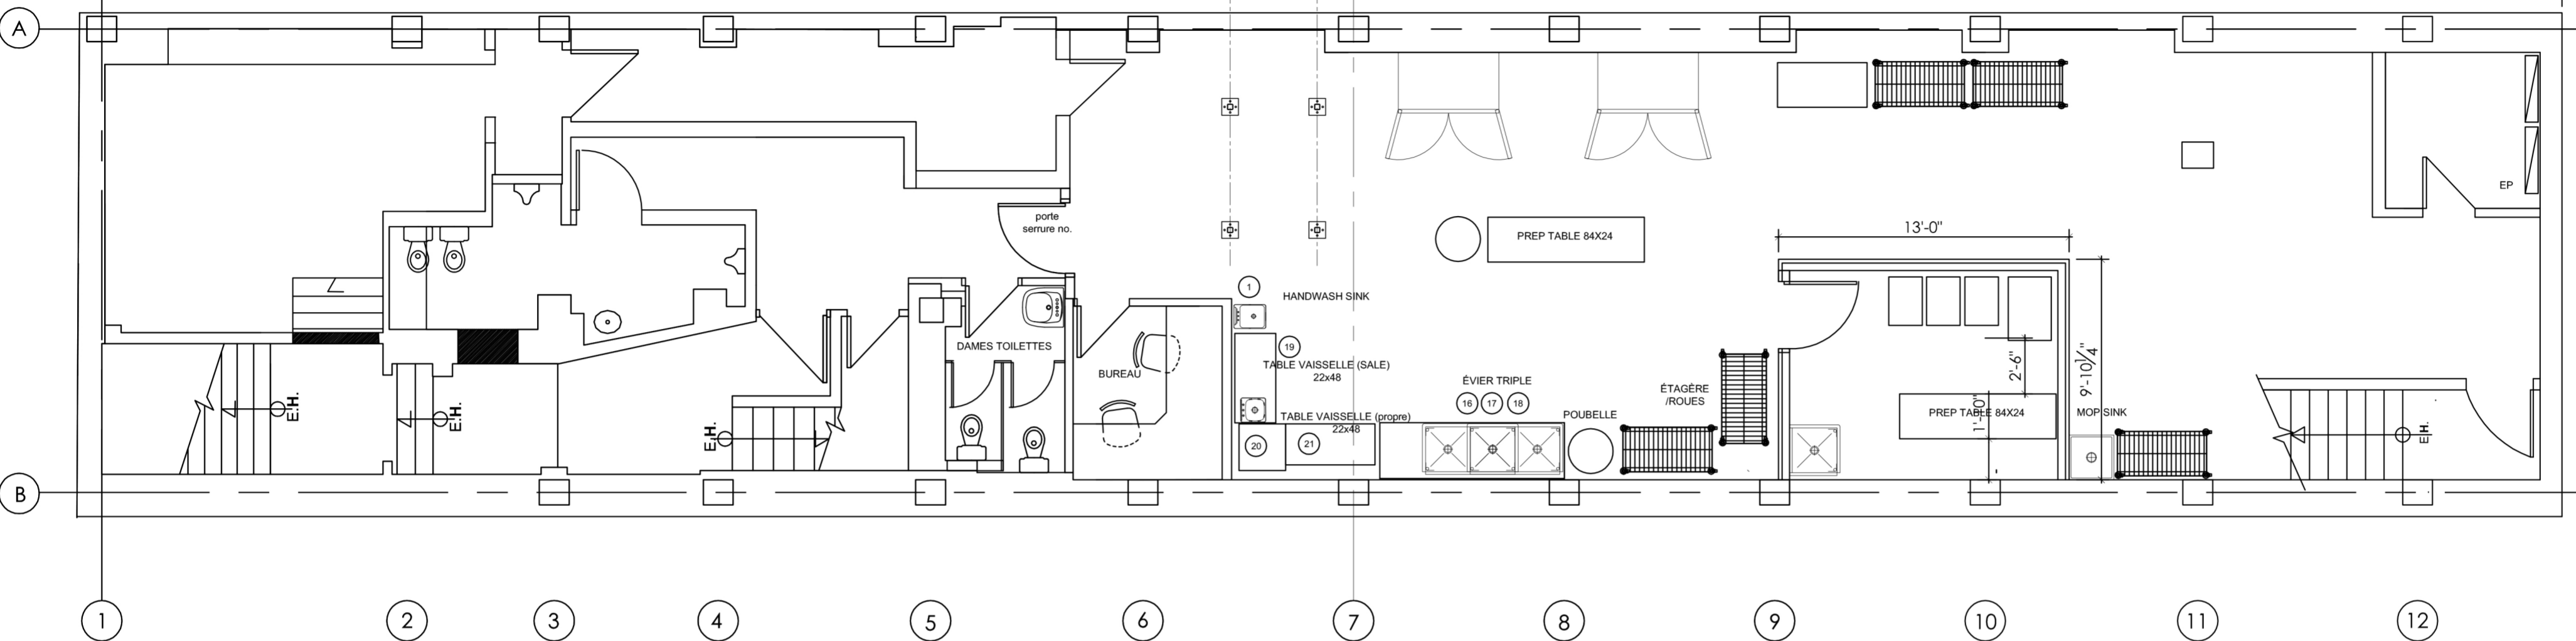

1 PLAN DE L'AMÉNAGEMENT SOUS-SOL
 5 ÉCHELLE: 3/16"=1'-0"

1
 A03

110'-8 1/4"

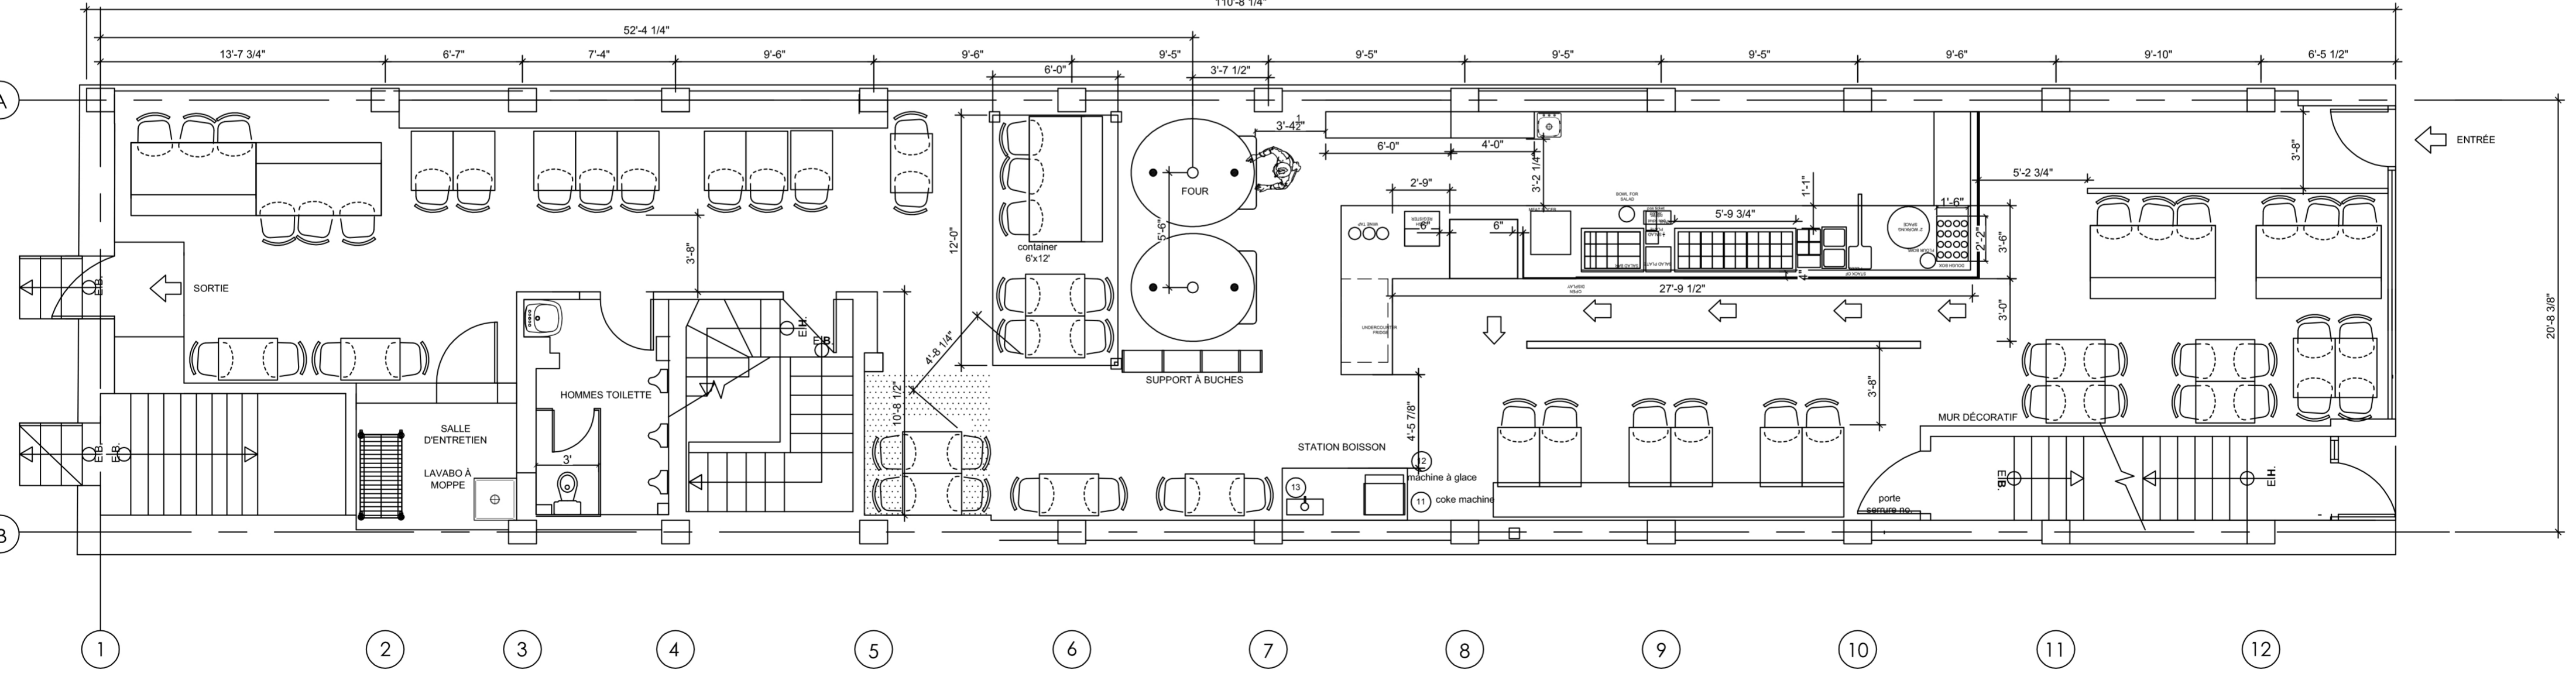

2 PLAN DE L'AMÉNAGEMENT REZ-DE-CHAUSSÉE
 5 ÉCHELLE: 3/16"=1'-0"

ENTRÉE

20'-8 3/8"