


**KEY SITE PLAN**

HIGHWAY 2A (56th STREET)

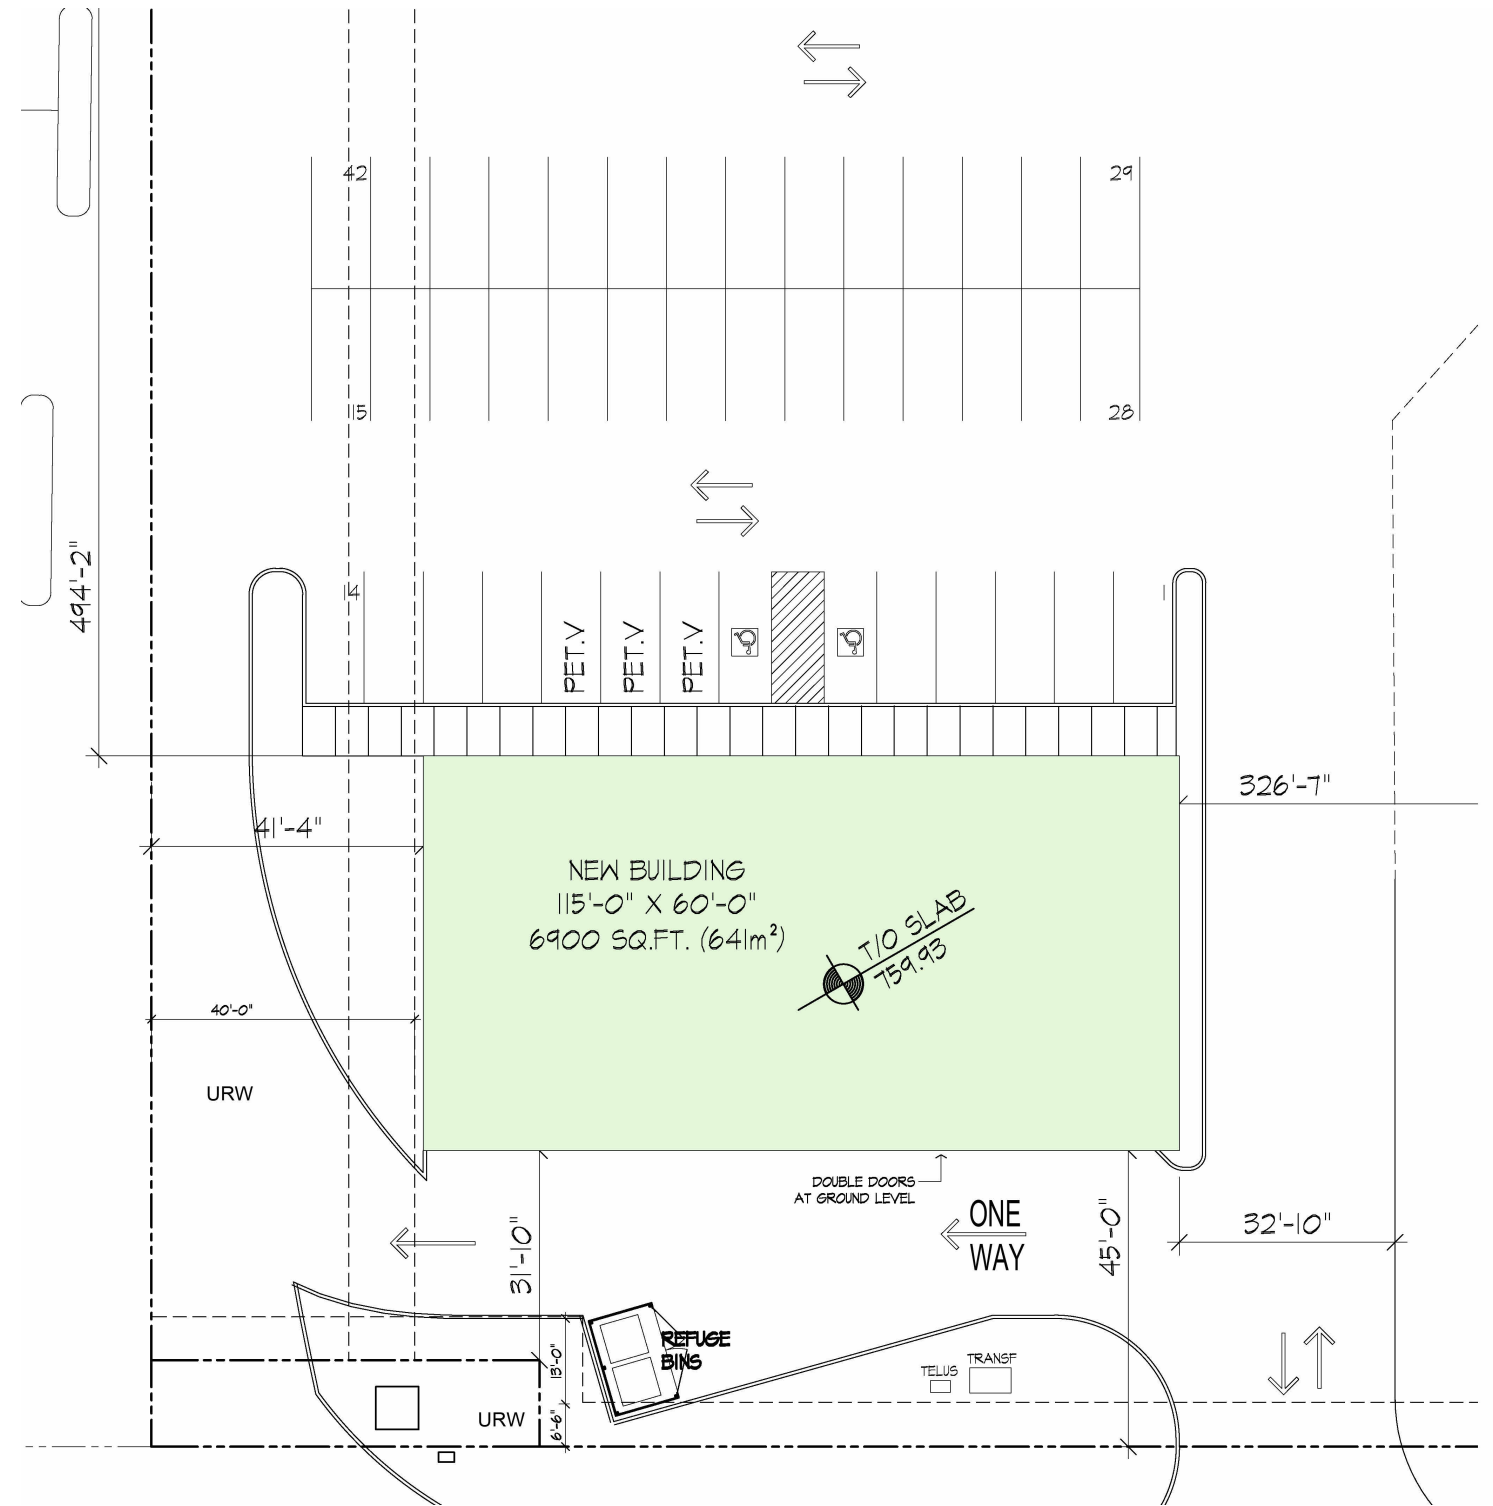


**ENLARGED SITE PLAN**

DENHAM LANDING\_PHASE 4

SITE PLAN  
11/15/23



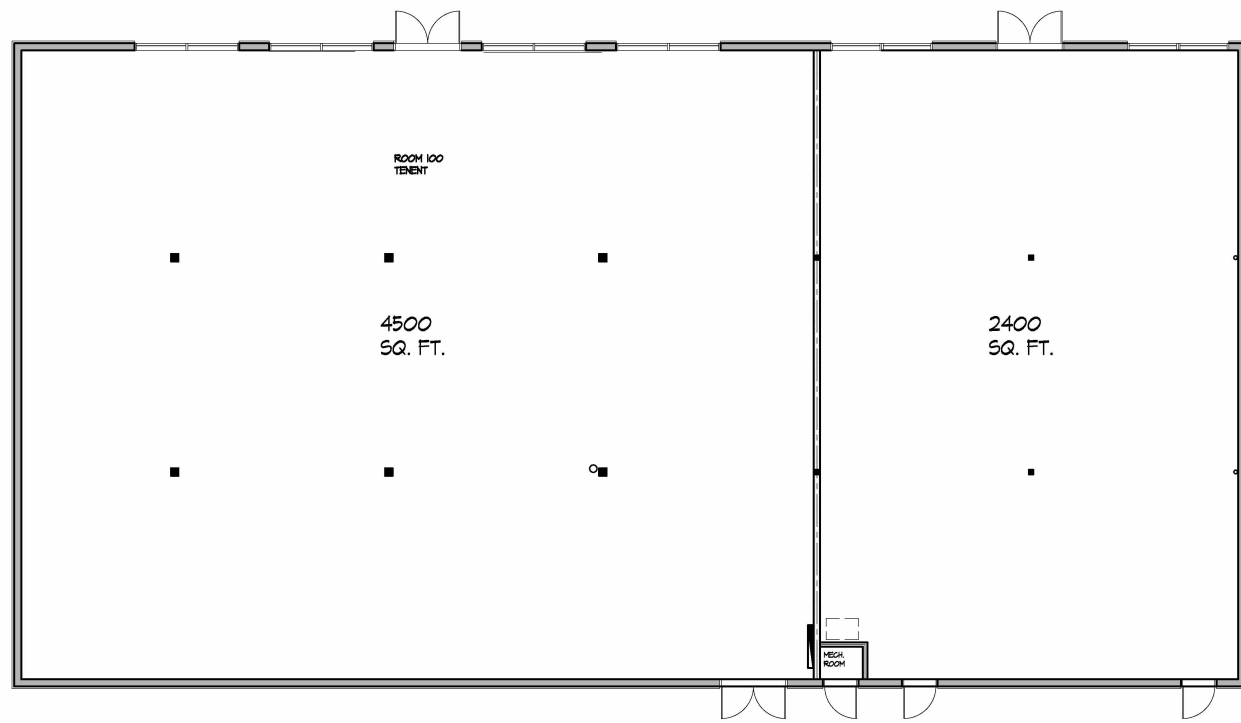

3 FLOOR PLAN  
SCALE: NTS



**NORTH ELEVATION**

DENHAM LANDING\_PHASE 4

11/15/23





DENHAM LANDING\_PHASE 4

CONCEPT OPTION  
11/15/23





DENHAM LANDING\_PHASE 4

EXTERIOR CONCEPTS

11/15/23