



Tull Business Park - I-C Zoned - Retail & Consumer Services

Wayne Berry, Partner
403-650-2001 | wayne@cvpartners.ca

Chris Berry, Associate
403-651-0764 | chris@cvpartners.ca

Unit Details



Property


- Type: Commercial/Industrial
- District: Foothills Industrial Park
- Unit: 122 & 132
- Size: ± 2,413 SF
- Zoning: I-C (approved for retail and consumer services)
- Loading: Rear loading
- Available: **Immediately**



Leasing Details




- Rate: \$20.00/SF
- Op Costs: \$10.00/SF

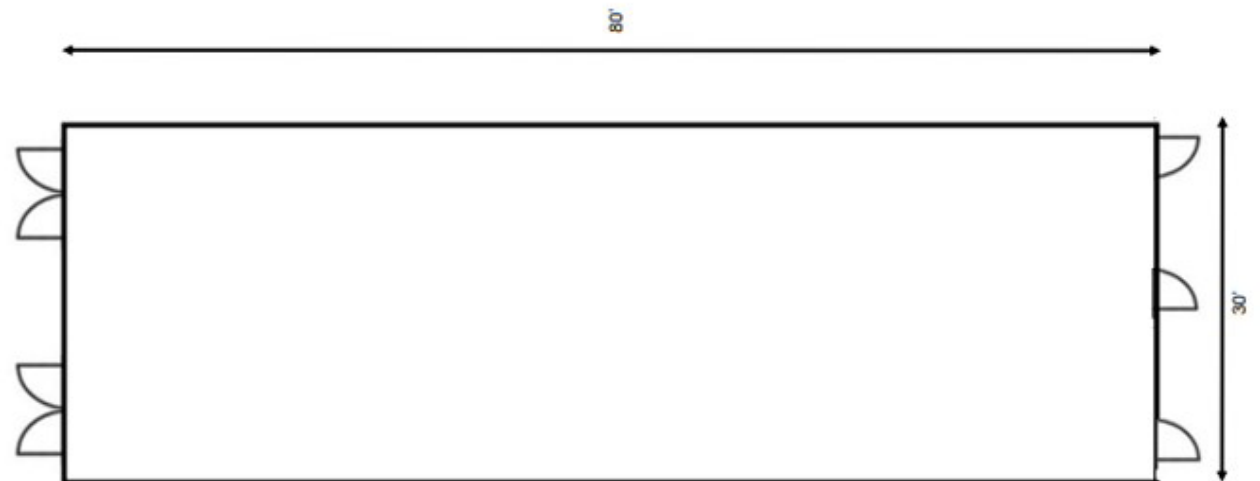


SITE PLAN - FLOOR PLANS


52nd STREET S.E.

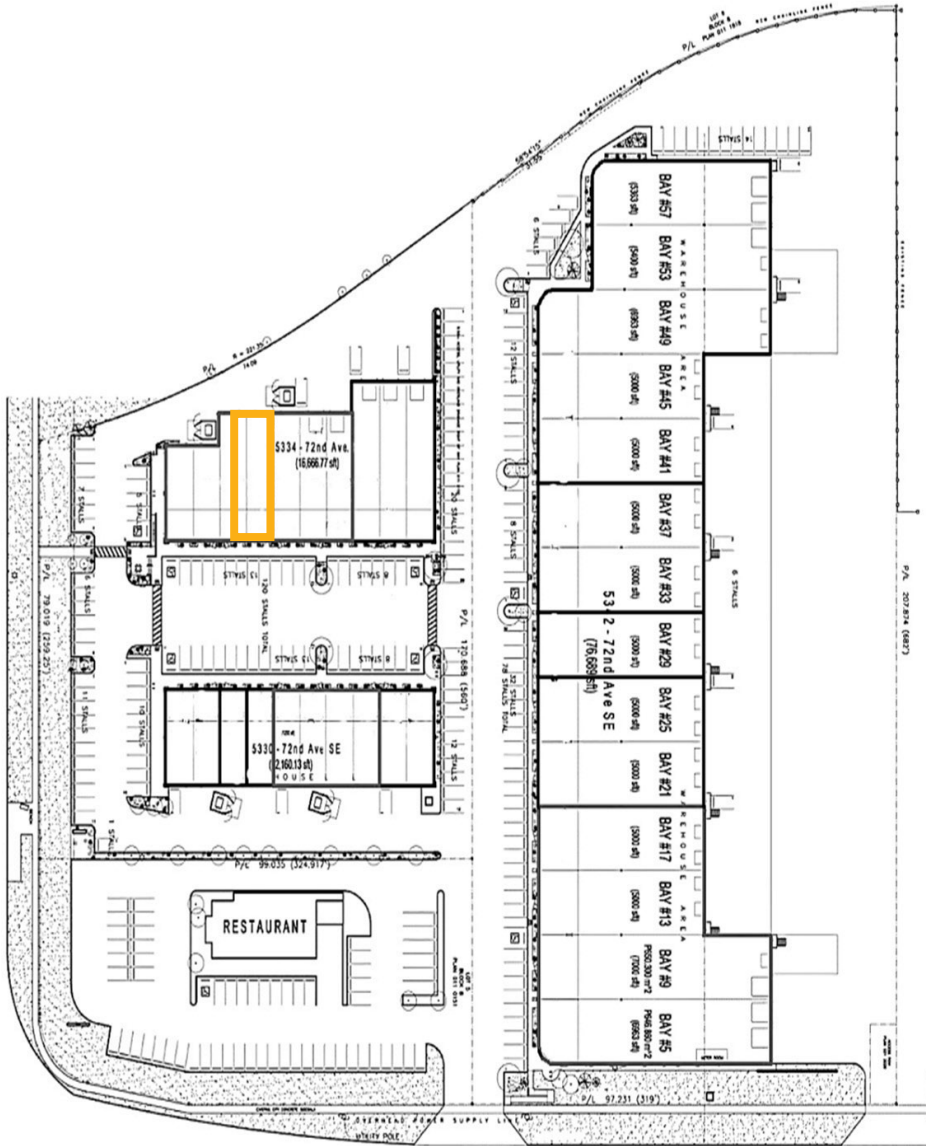

72nd AVENUE S.E.

1 MAIN FLOOR PLAN - BUILDING #3 5334 72 AV SE
SCALE: 1:100

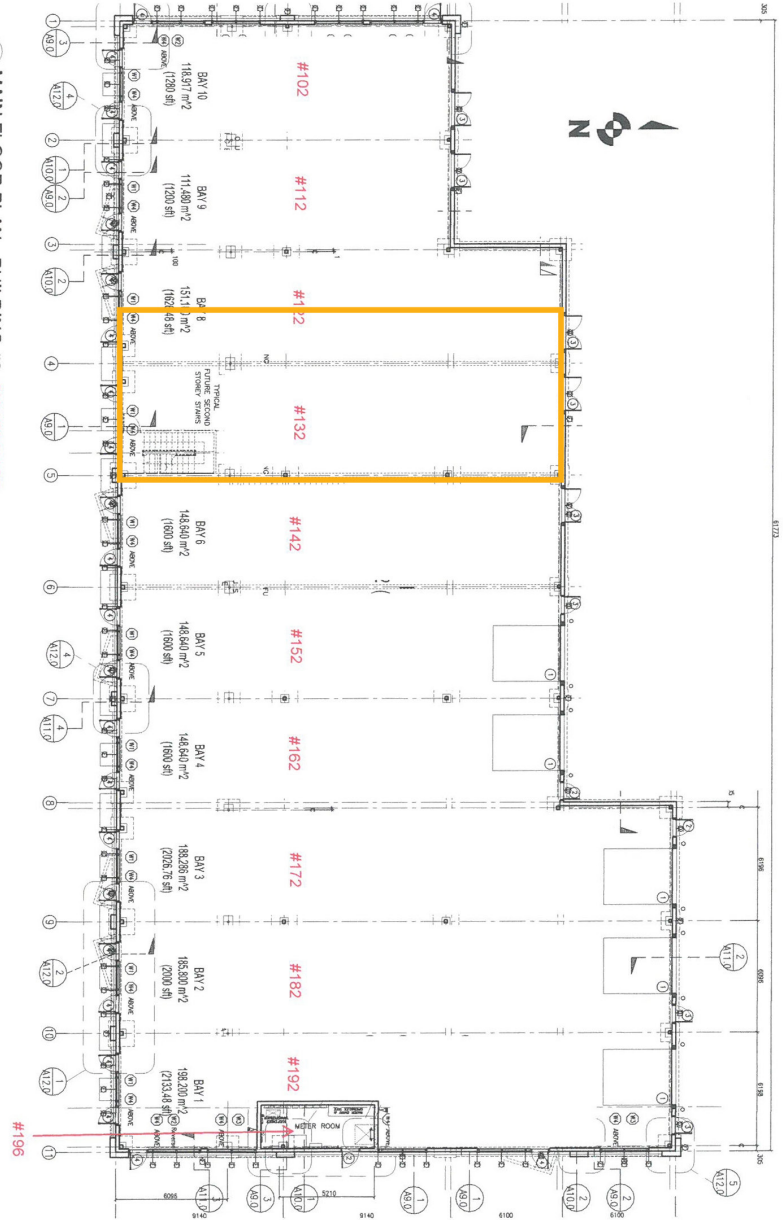

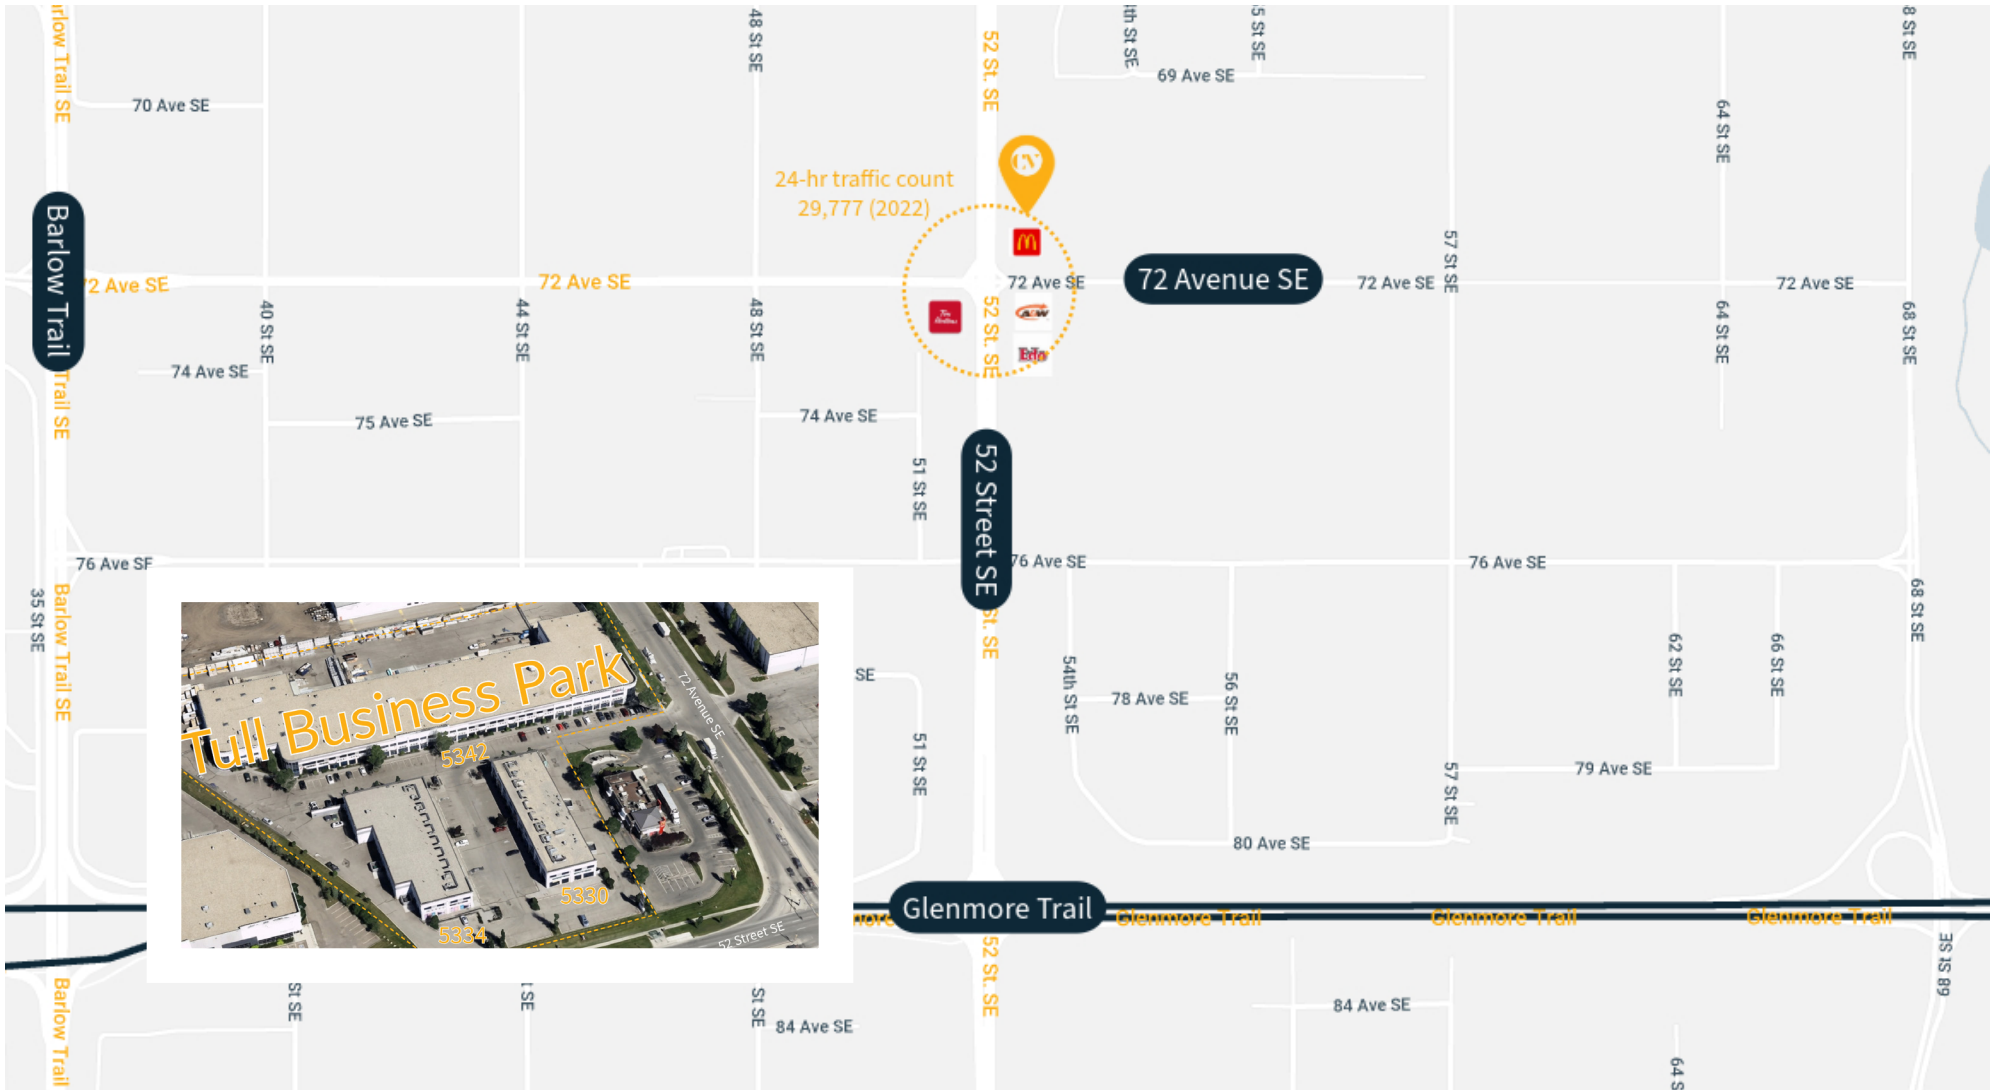

Wayne Berry, Partner
403-650-2001 | wayne@cvpartners.ca

Chris Berry, Associate
403-651-0764 | chris@cvpartners.ca