

MONDEV

OFFICE SPACES



for lease

6750 de l'Esplanade Av.



FLOOR 1

Flex space ideal for office or industrial use. Features direct access to a dedicated loading dock.

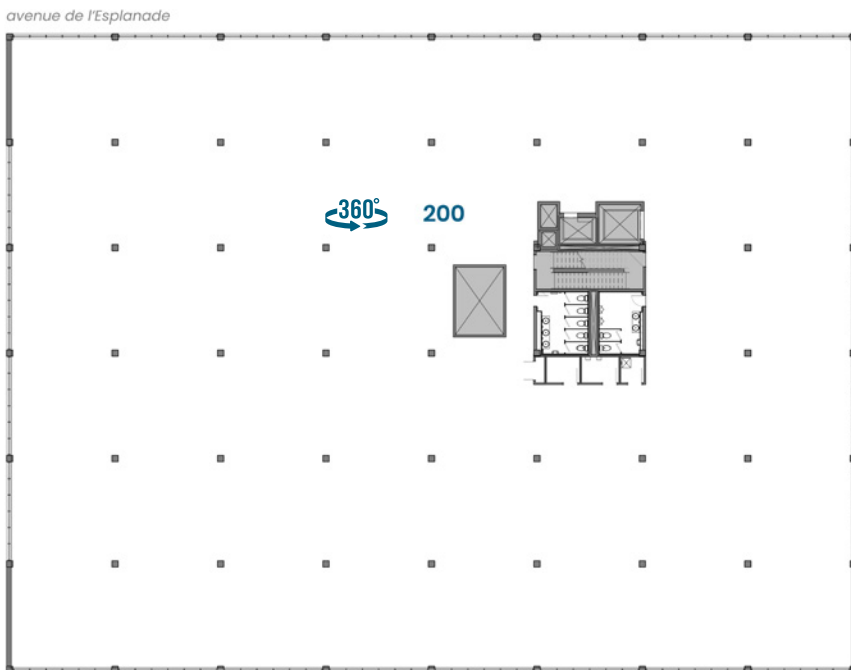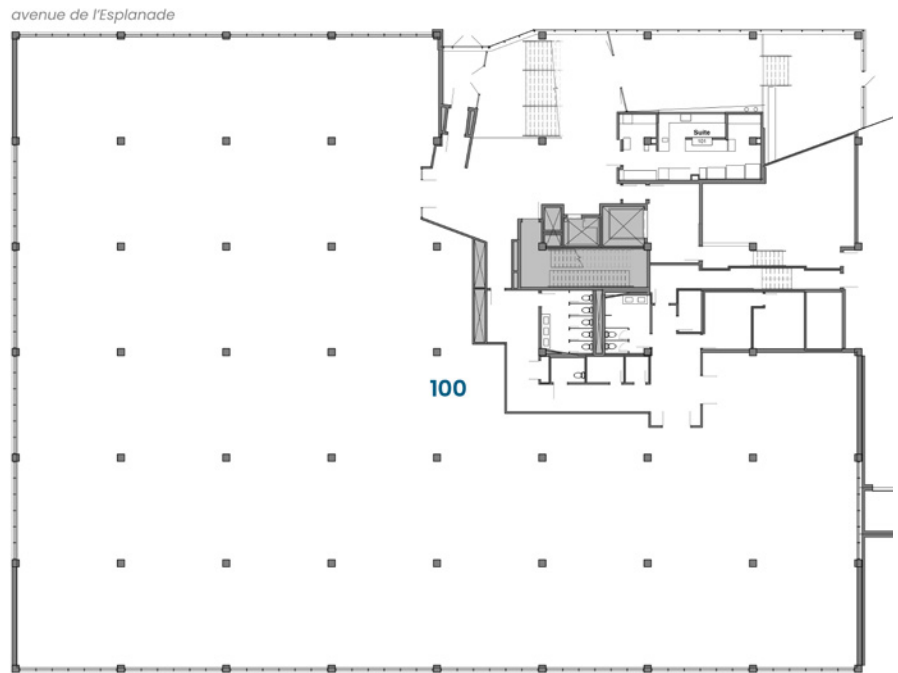

FLOOR 2


Large open floorplate designed for flexible layouts and efficient circulation.

3

FLOOR 3

Move-in ready spaces equipped with kitchenette and closed offices. Sizes ranging from 850 sq.ft. to 4,000 sq.ft.

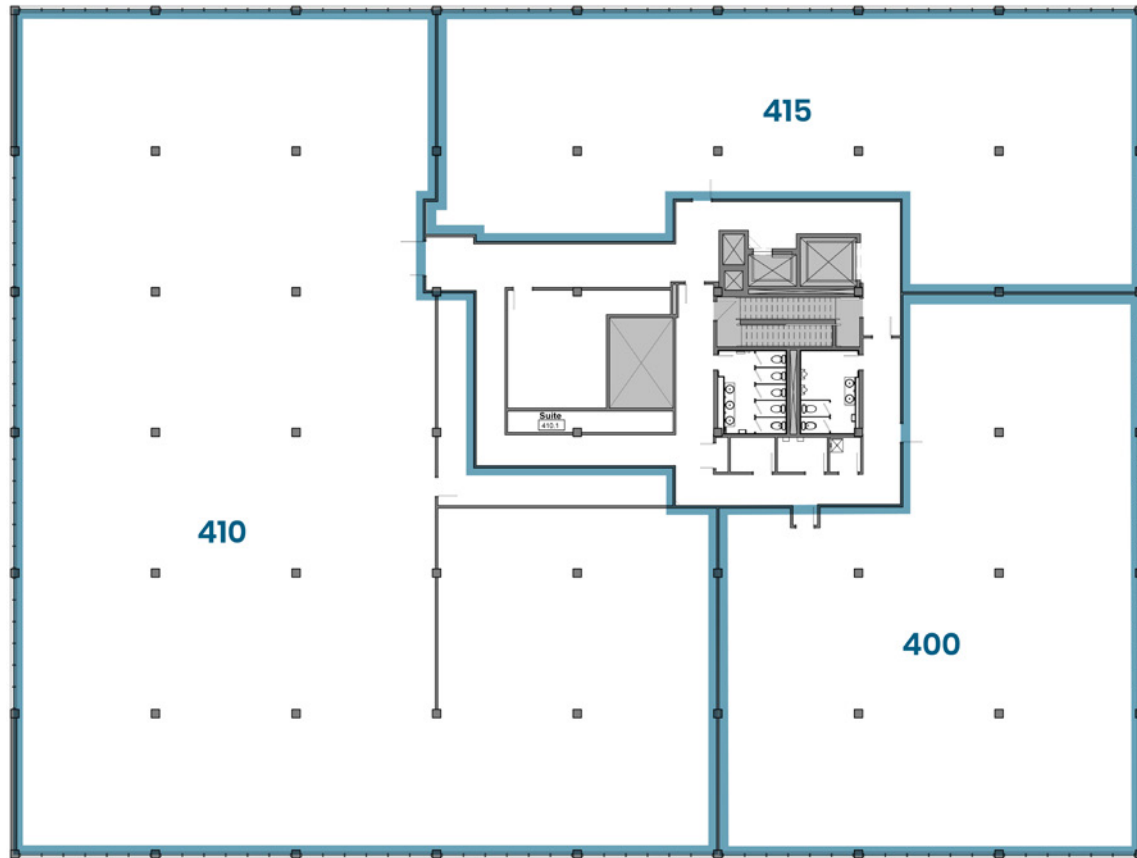

avenue de l'Esplanade

FLOOR 4

Modern built-out spaces
equipped with kitchenette
and glass-enclosed offices.

4

FLOOR PLANS

PROPERTY DETAILS

FINANCIAL INFORMATION

LOCATION





PROPERTY FEATURES:

- ▶ Up to 50,000 sq.ft. contiguous
- ▶ Loft-office suites
- ▶ 11-foot ceilings
- ▶ Large flexible floorplates
- ▶ 2 loading docks
- ▶ Ample natural light
- ▶ Upgraded HVAC systems
- ▶ Newly-renovated entrance
- ▶ Proximity to Parc station and multiple bus routes

BUILDING AMENITIES:

- ▶ Rooftop terrace
- ▶ On-site café, lounge and patio
- ▶ Interior and exterior parking
- ▶ Indoor secured bike storage
- ▶ On-site showers



LEASE TERM

Flexible


NET RENTStarting at
\$18.00/sq.ft.**ADDITIONAL****RENT** EST.
\$10.00/sq.ft.**ELECTRICITY**

Excluded

PARKINGInt: \$200.00+tx/mth
Ext: \$175.00+tx/mth
Ratio: 1/1,200**BUILDING SIGNAGE**

Available as of 25,000 sq.ft.

**AVAILABLE
IMMEDIATELY**

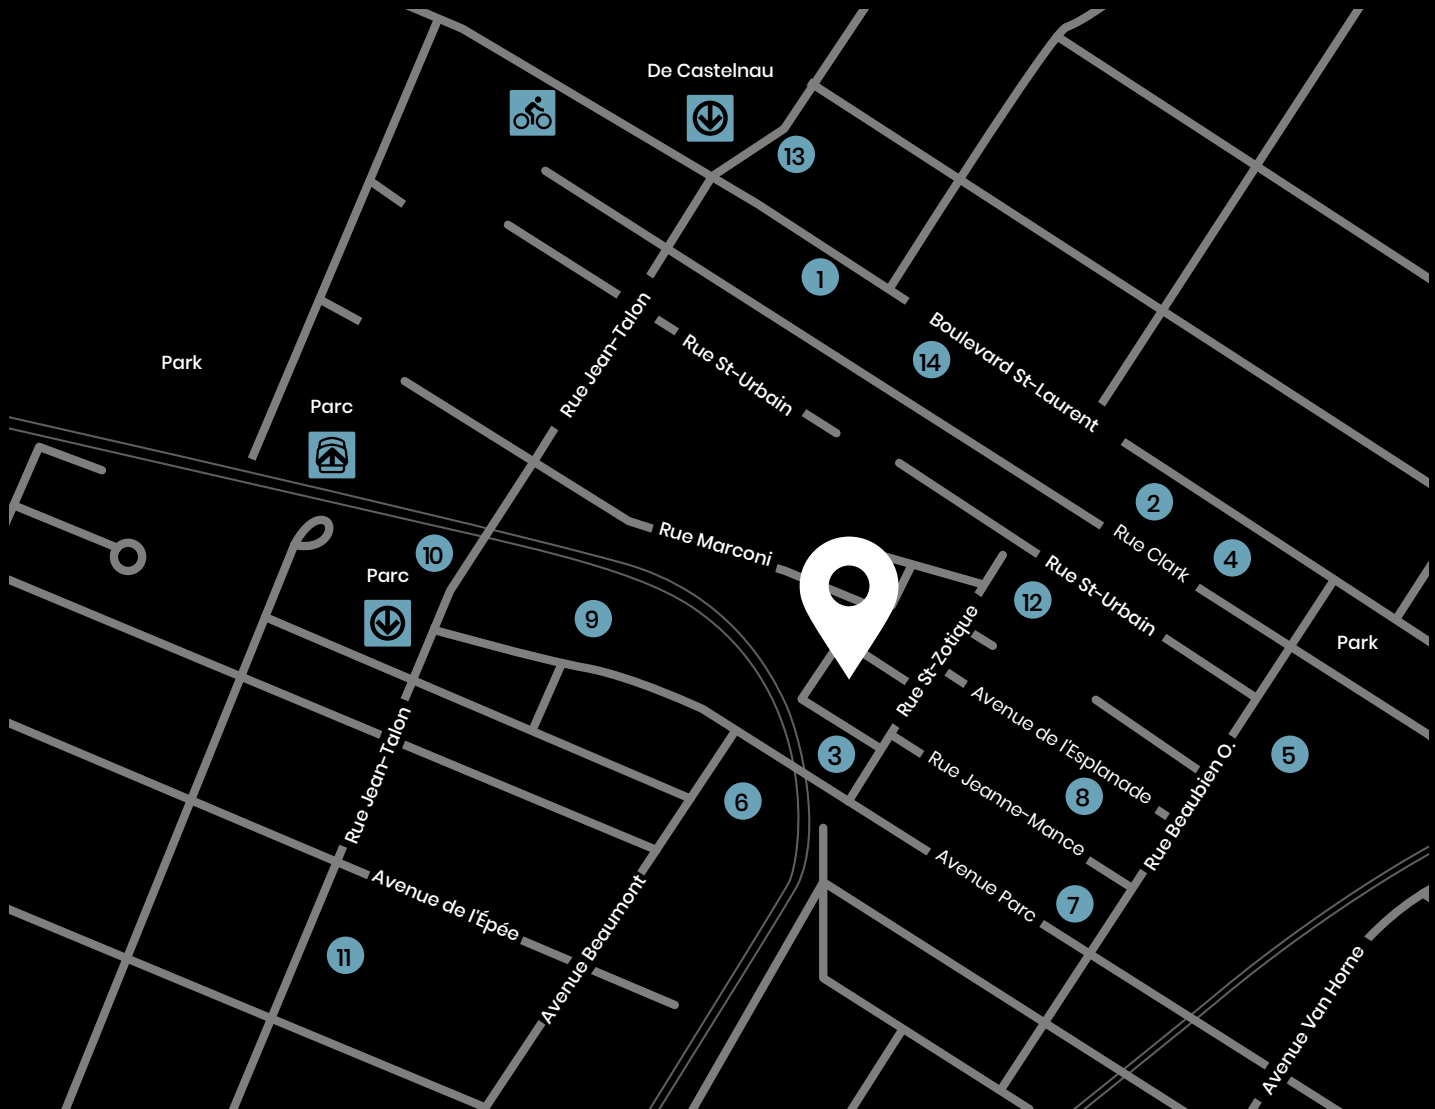

Restaurants

- 1 Gaia Restaurant
- 2 Café Les Faiseurs
- 3 Bar Cicchetti
- 4 Vices & Versa Bistro
- 5 Le Diplomate
- 6 Denise
- 7 Taverne Atlantic

Services


- 8 CrossFit Guerriers
- 9 Anytime Fitness
- 10 Maxi
- 11 Marché 786
- 12 Academy Preschool Petite Patrie
- 13 Scotia Bank
- 14 TD Bank

Transit

-  **Metro Parc**
10 minutes
-  **Bus**
55, 80, 365, 480
-  **Gare Parc**
11 minutes
-  **Bixi**
9 minutes



Walk score: 98

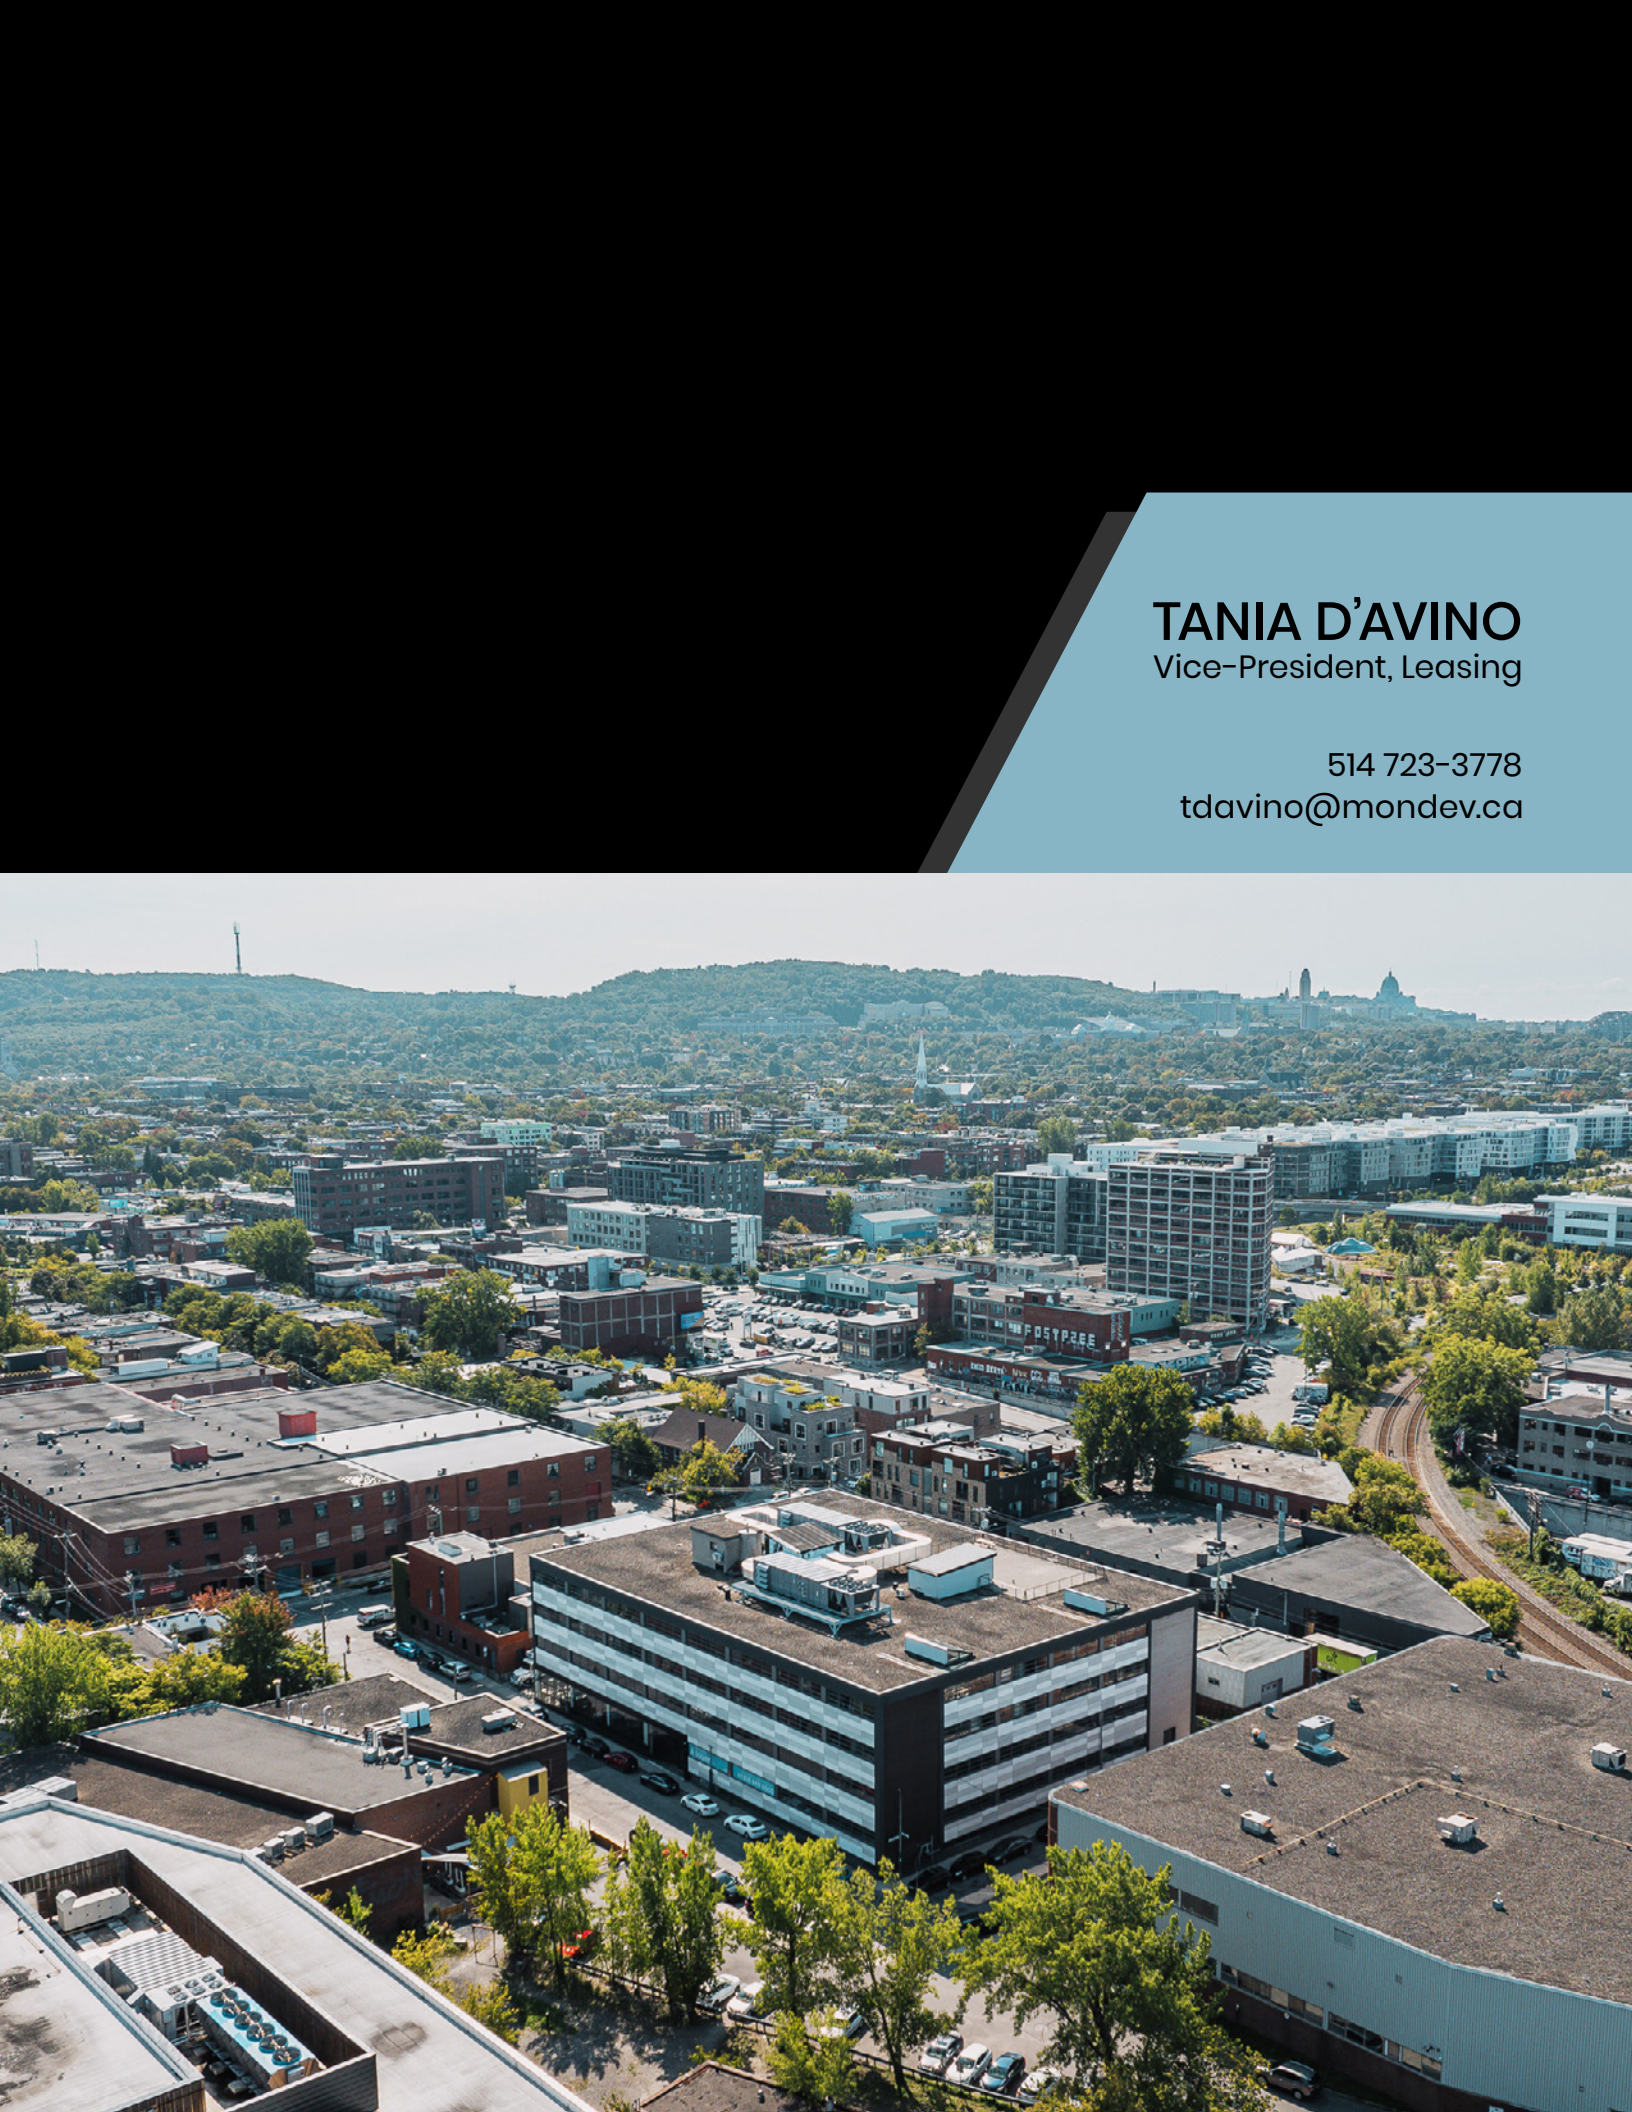An aerial photograph of a city, likely Montreal, showing a dense urban landscape with various buildings, streets, and green spaces. In the background, a large, forested hill rises, topped with a few structures, including a prominent dome. The foreground shows a mix of older brick buildings and more modern, multi-story structures. A curved road or railway line is visible on the right side of the image. The overall scene is captured from a high angle, providing a comprehensive view of the city's layout and its relationship with the surrounding natural environment.

TANIA D'AVINO
Vice-President, Leasing

514 723-3778
tdavino@mondev.ca