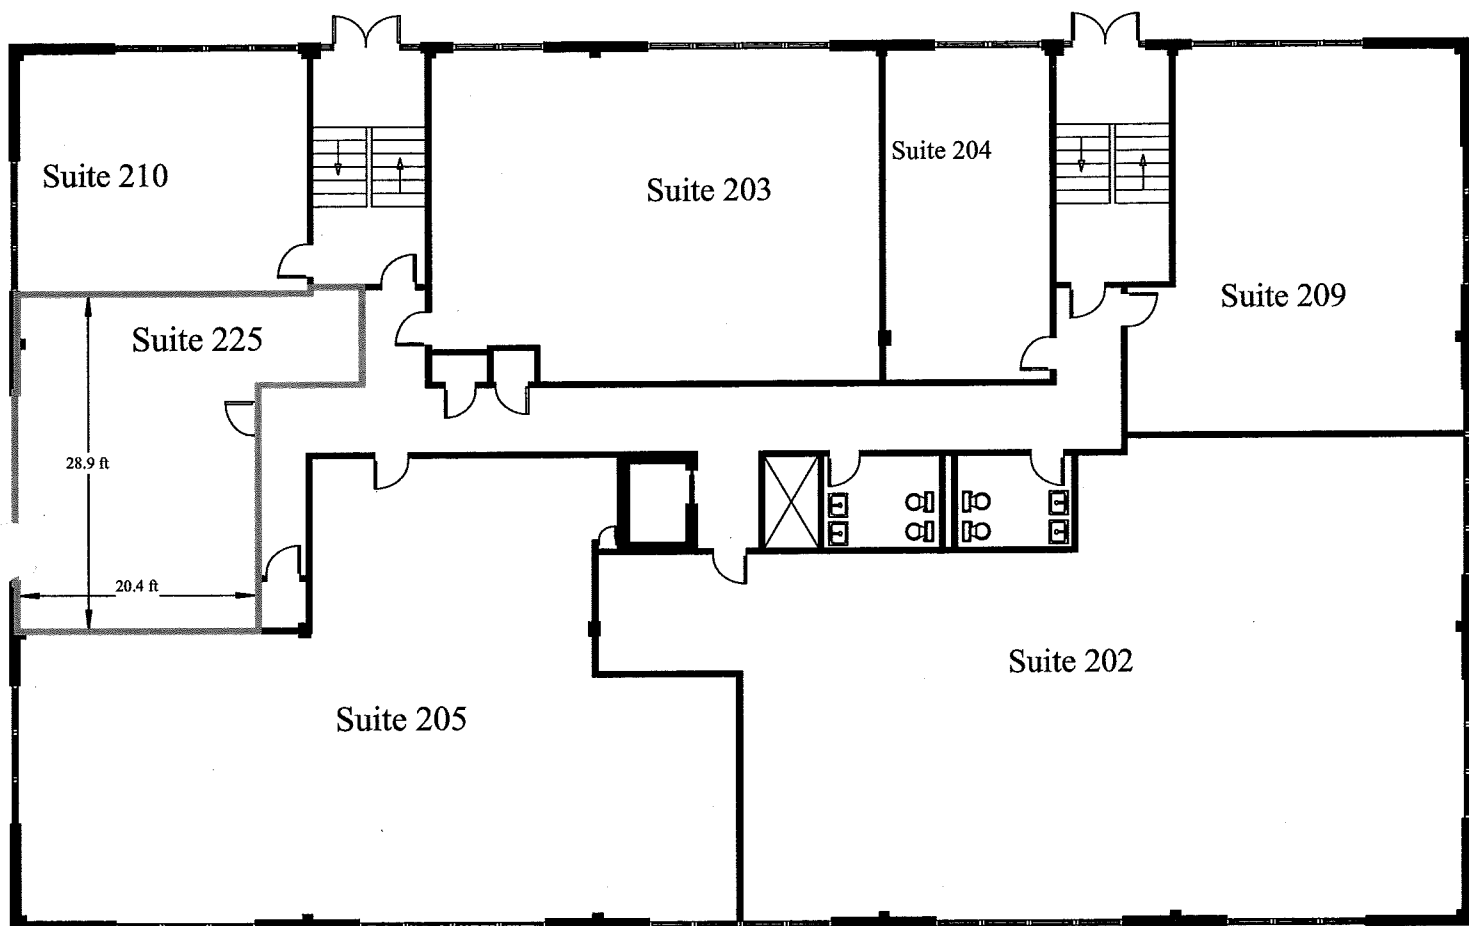


TURNER DRAKE & PARTNERS LTD

Real Estate Counsellors
6182 North Street
Halifax NS B3K 1P5
Tel: (902) 429-1811
Fax: (902) 429-1891
Email: tdp@turnerdrake.com
Internet: www.turnerdrake.com

Second Floor
800 Windmill Road
Dartmouth

Scale:
1:200

Date:
March 25, 2002

LASERCAD™
Space Measurement Service

This plan has been prepared in conjunction with a space certificate to illustrate the layout of the space. It is not intended to be utilised for space planning or for construction purposes.

Job #
228214