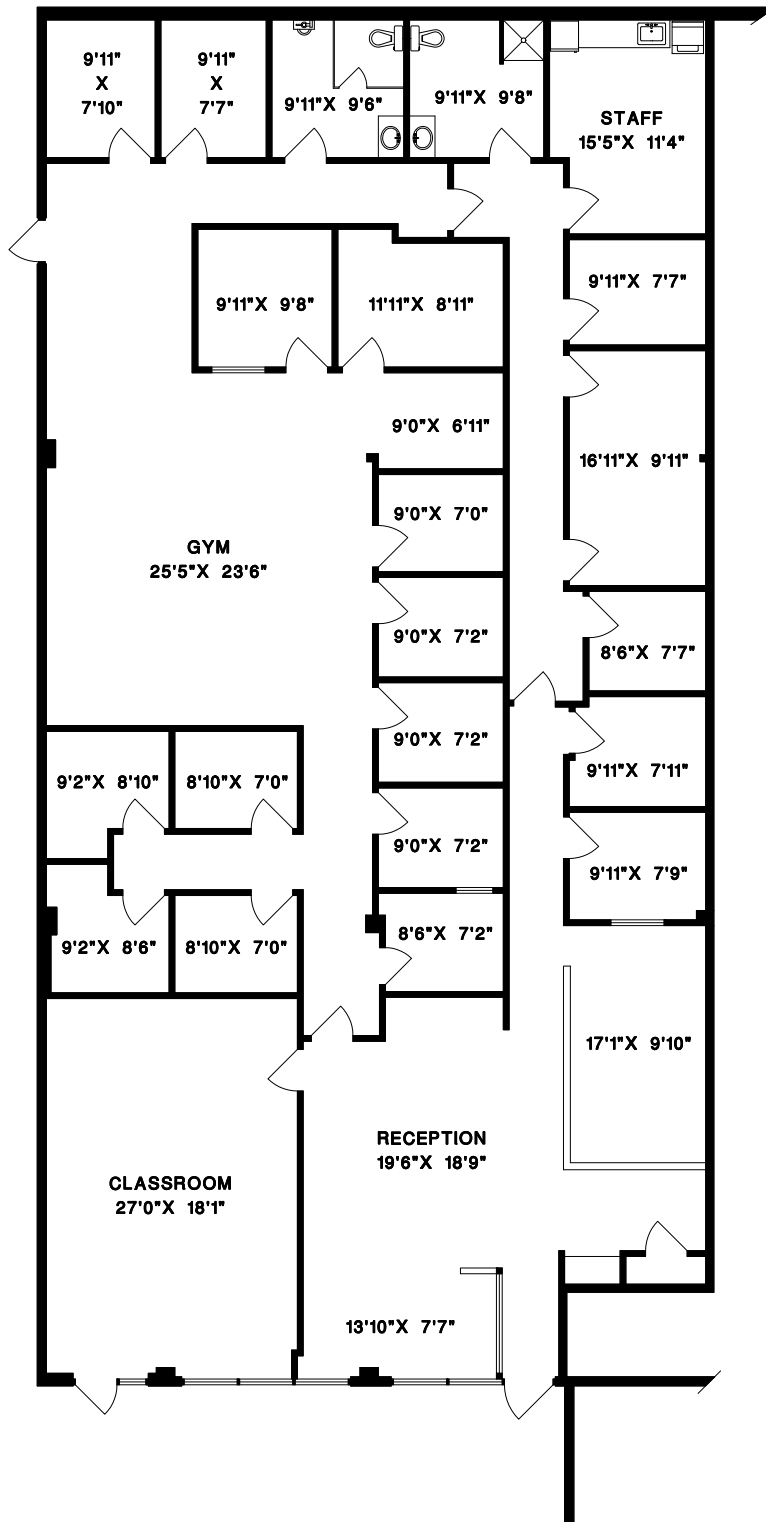

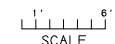



#4 - 34252 MARSHALL ROAD,  
ABBOTSFORD, B.C.



  
CRAIG W. NICHOLS  
MEASURE MASTERS

 N	 SCALE	DRAWN BY: CN DATE: APRIL 2025 REVISED:	 <b>MEASURE MASTERS</b> SURREY/WHITE ROCK (604) 539-0285 surrey@measuremasters.ca
---	--	--	---