


PLAN OF SURVEY OF
PLAN OF PART OF BLOCK D
REGISTERED PLAN 356
CITY OF TORONTO

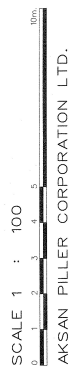


METRIC: DISTANCES AND COORDINATES SHOWN ON THIS PLAN ARE IN METRES AND CAN BE CONVERTED TO FEET BY DIVIDING BY 0.3048

I REQUIRE THIS PLAN TO BE DEPOSITED UNDER THE LAND TITLES ACT.
 RECEIVED AND DEPOSITED:
APR 17 2018
 DATE: **JANUARY 25, 2018**
 REPRESENTATIVE FOR LAND REGISTRATION FOR THE LAND TITLES DIVISION OF THE TORONTO REGISTRY OFFICE No. 66
AKSAN PILLER
 Ontario Land Surveyor

SCHEDULE

PART	LOT	PLAN	PIN	AREA (m ²)
1	PART OF BLOCK D	356	21250-0129 (LT)	92.8
2				92.5

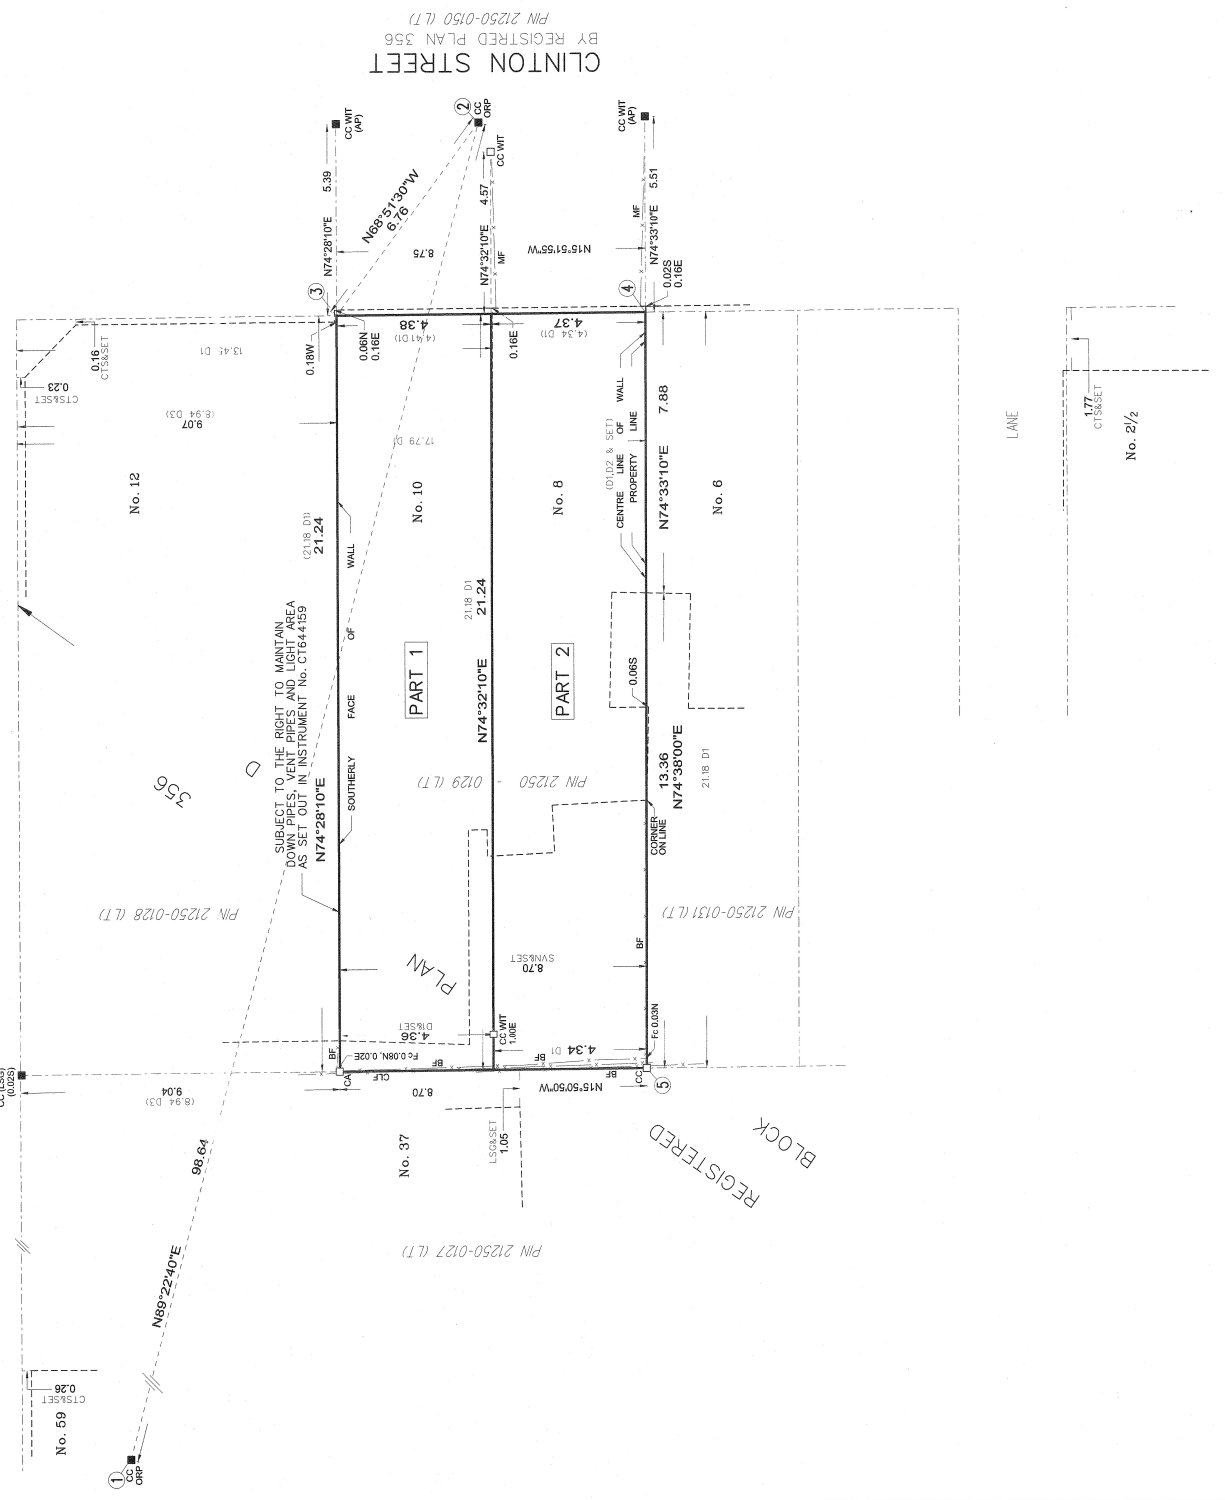

- LEGEND:**
- DENOTES SURVEY MONUMENT FOUND
 - DENOTES SURVEY MONUMENT PLANTED
 - IB DENOTES IRON BAR
 - IB DENOTES IRON BAR
 - SSB DENOTES SHORT STANDARD IRON BAR
 - CC DENOTES CUT CROSS
 - CA DENOTES CUT ARROW
 - WIT DENOTES WITNESS MONUMENT
 - O/U DENOTES ORIGIN UNKNOWN
 - N DENOTES NORTH
 - E DENOTES EAST
 - W DENOTES WEST
 - F DENOTES FENCE
 - Fg DENOTES FUNK FENCE
 - DF DENOTES BOARD FENCE
 - MF DENOTES METAL FENCE
 - CB DENOTES CATCH BASIN
 - DK DENOTES DRAIN KEST
 - DK DENOTES DRAIN KEST
 - DZ DENOTES INST. No. C1644159
 - DZ DENOTES INST. No. C1644159
 - PLAN DENOTES REGISTERED PLAN 356
 - LSC DENOTES LAND SURVEY GROUP O.L.S., (October 31, 2012)
 - CTIS DENOTES CITY OF TORONTO SURVEYS (L./J. 324-2)
 - SVN DENOTES CITY OF TORONTO, WARD & ABERGON, O.L.S.
 - ORP DENOTES OBSERVED REFERENCE POINT
 - AP DENOTES AKSAN PILLER, O.L.S.

BEARING NOTE:
 BEARINGS ARE MTM GRID, DERIVED FROM GNSS OBSERVATIONS, USING A REAL TIME KINEMATIC SERVICE, ON MONUMENTS 1 & 2. SHOWING HEREON IS A BEARING TO BE CENTRAL MERIDIAN OF WTM ZONE 10 (79° 30' WEST LONGITUDE) NAD83 (CSRS) (2010).

NOTES:
 DISTANCES ARE GROUND AND CAN BE CONVERTED TO GRID BY MULTIPLYING BY THE COMBINED SCALE FACTOR OF 0.9999.

POINT ID	NORTHING	EASTING
1 ORP	483898.29	31662.55
2 ORP	483489.36	31781.18
3	483489.36	31777.92
4	483489.36	31777.92
5	483488.75	31756.80

COORDINATES ARE TO URBAN ACCURACY AS IN SEC. 14(3), OF OREG. 26/10 AND CANNOT IN THEMSELVES BE USED TO RE-ESTABLISH CORNERS OR BOUNDARIES SHOWN ON THIS PLAN.

SURVEYOR'S CERTIFICATE:
 I CERTIFY THAT:
 1. THIS SURVEY AND PLAN ARE CORRECT AND IN ACCORDANCE WITH THE SURVEY ACT, THE SURVEYORS ACT AND THE LAND TITLES ACT AND THE REGULATIONS MADE UNDER THEM;
 2. THE SURVEY WAS COMPLETED ON THE 16th DAY OF JANUARY, 2018.

JANUARY 22, 2018
 DATE
AKSAN PILLER
 Ontario Land Surveyor



AKSAN PILLER CORPORATION LTD
 ONTARIO LAND SURVEYORS
 243, MT PLEASANT ROAD, TORONTO, ONTARIO, M4P 2J7
 (416) 488-1178 (F) 416-488-7843 (E) aksanpillers@akspanpillers.com
 CALC.: MJ DRAWN: LF CHECKED: HP
 REFERENCE No. 16-24-2335-RPLAN