
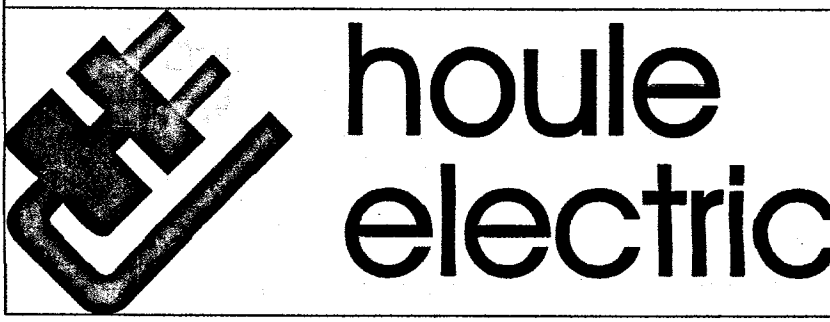


- Common space
- Nu-Vue
- Shared lunch room

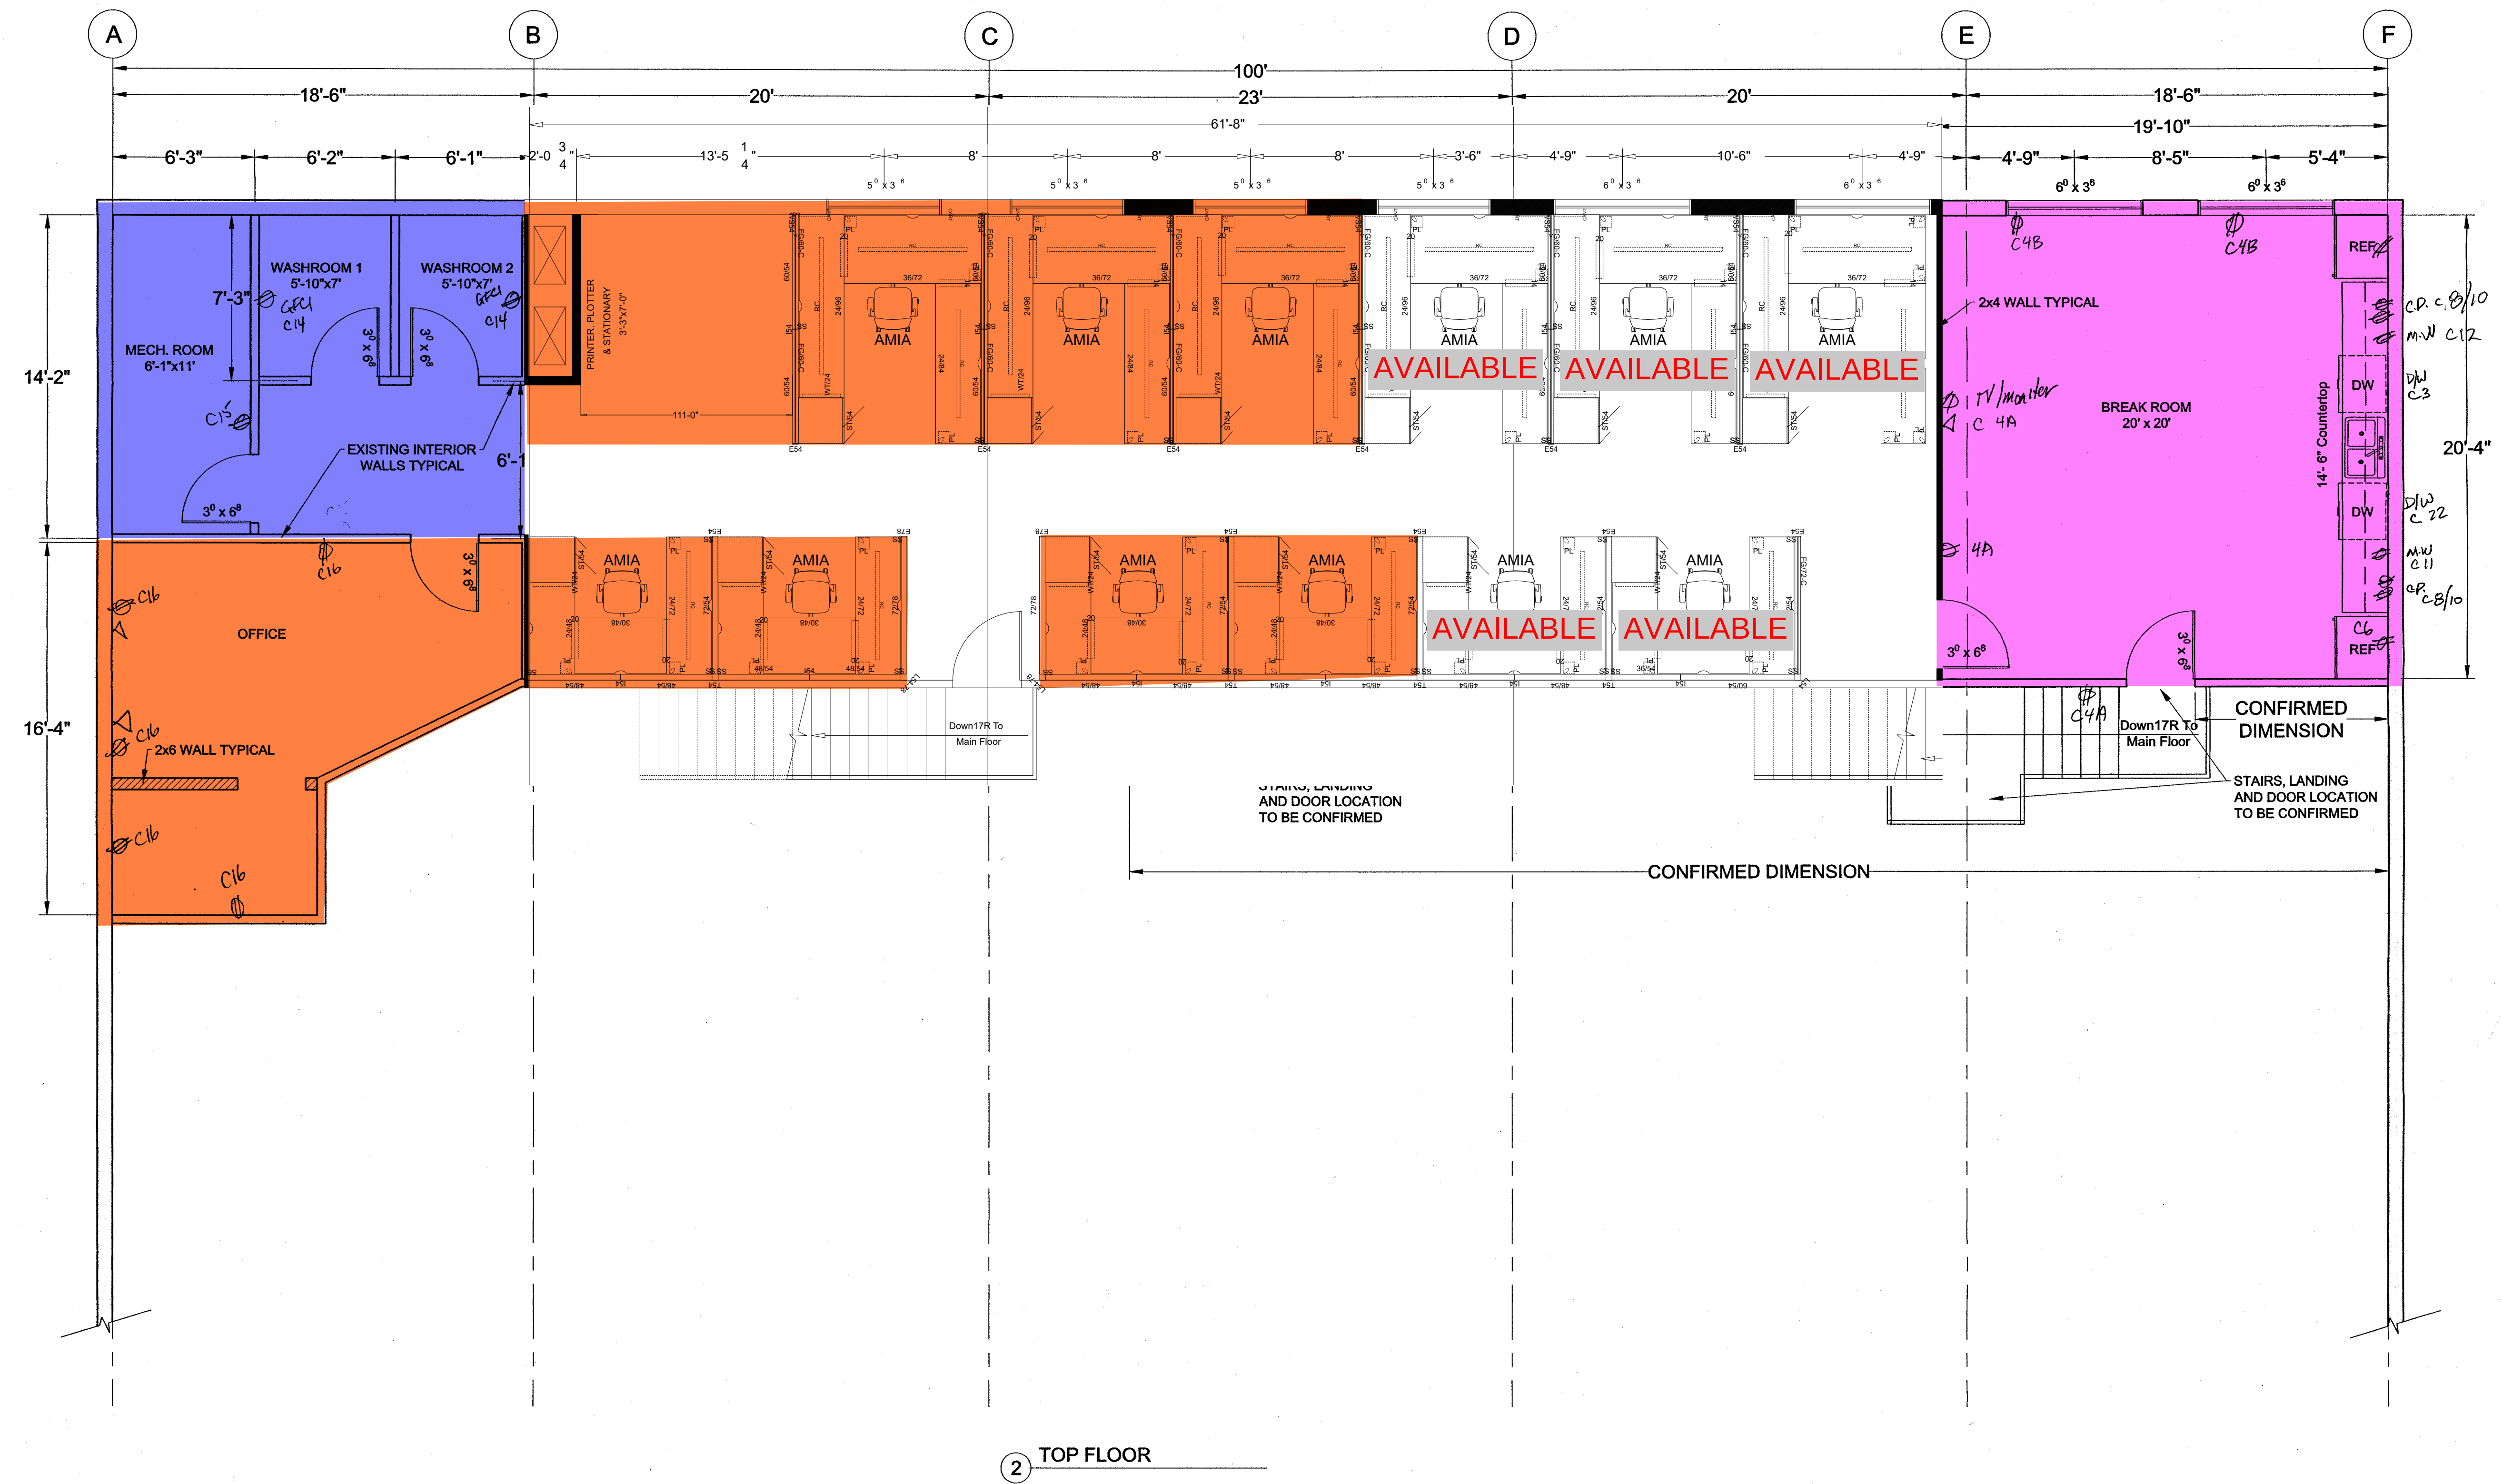

Project		KAMLOOPS HOULE OFFICE		Sheet Title	
Page		Designed by		TOP FLOOR	
A2		J.G.		Plot Date	Scale
				2019-7-26	1/4" = 1'-0"

THIS DRAWING IS COPYRIGHT RESERVED AND IS THE EXCLUSIVE PROPERTY OF HOULE ELECTRIC LTD. NO REPRODUCTION, TRANSMITTAL OR USE FOR ANY OTHER PURPOSES WILL BE PERMITTED WITHOUT THE WRITTEN CONSENT OF HOULE ELECTRIC LTD.

REVISION	REV DATE	NAME	ADDITIONAL NOTES
#	Date		