


1 MAIN FLOOR
SP-1 SCALE: 1/8"=1'-0"

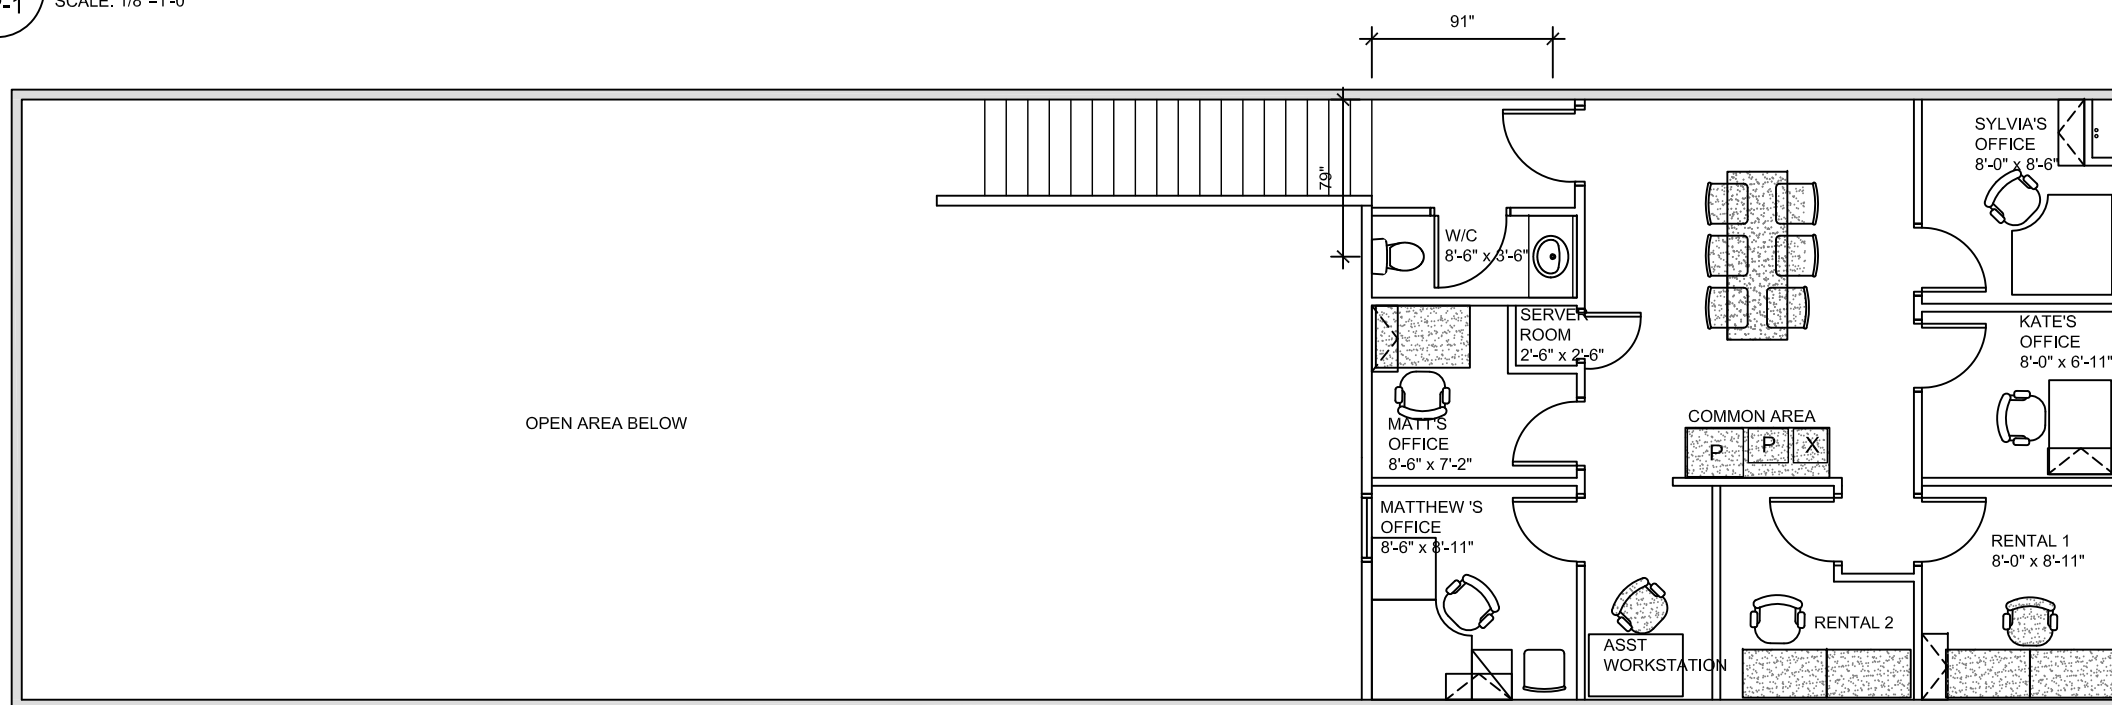

2 MEZZANIE FLOOR
SP-1 SCALE: 1/8"=1'-0"

KEY AREA:	
	EXISTING FURNITURE
	NEW FURNITURE
	PRINTER
	FAX MACHINE
	REFRIDGERATOR
	DISHWASHER
	OVEN
	MICROWAVE