









2ND FLOOR

2412 BEACON AVE.



SIDNEY BC

- = Existing Furniture
- = New Furniture
- = New Panels

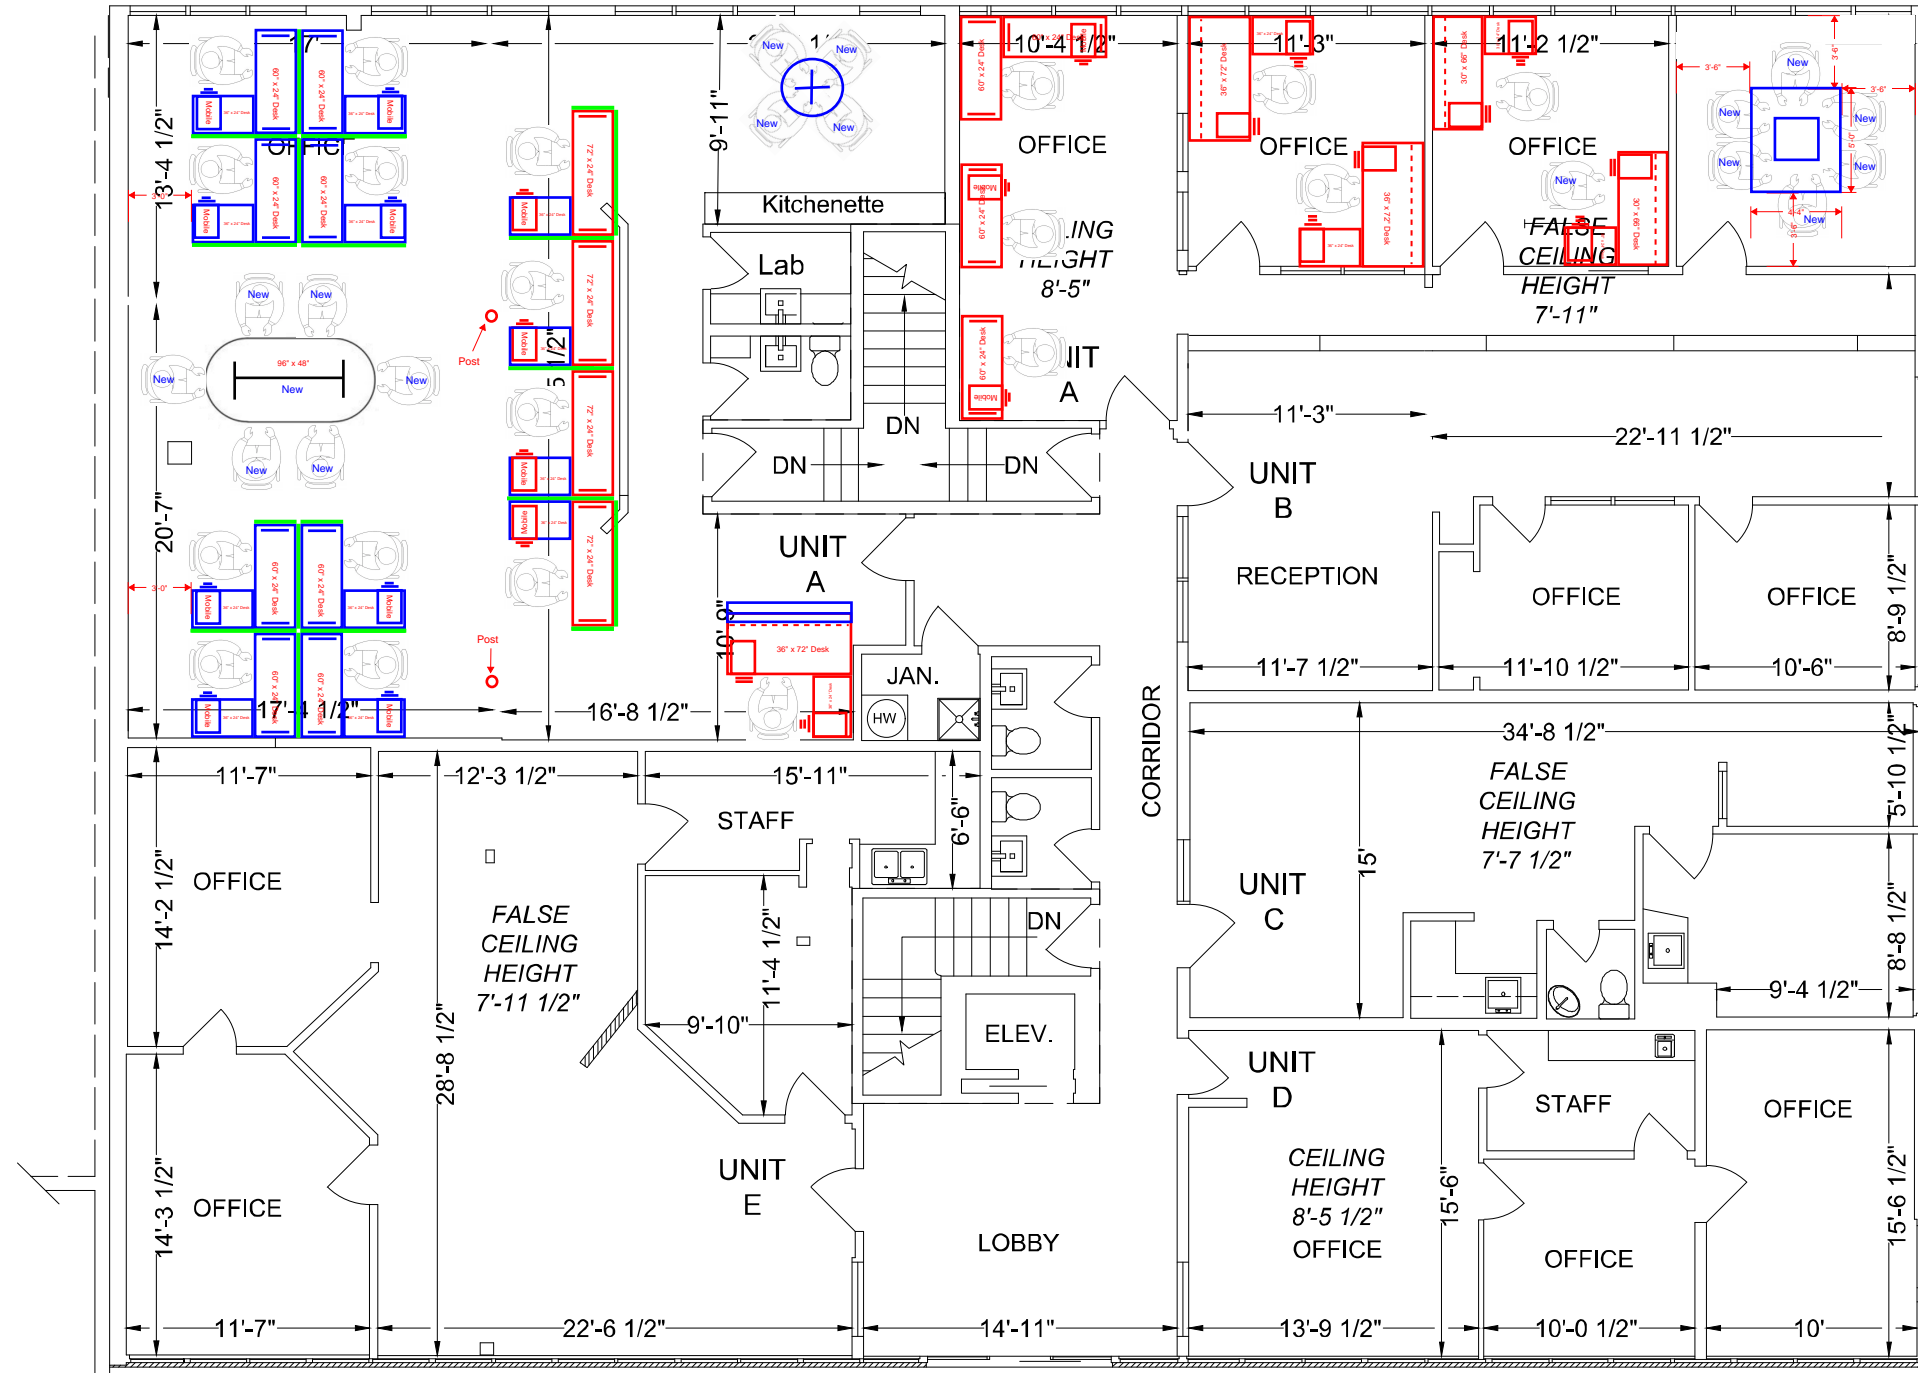

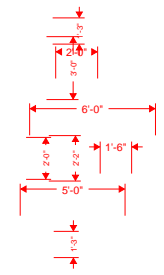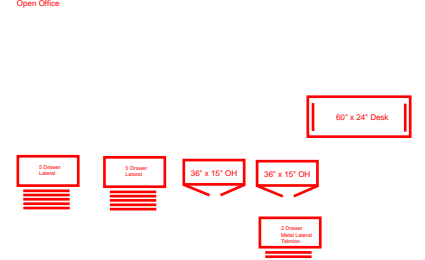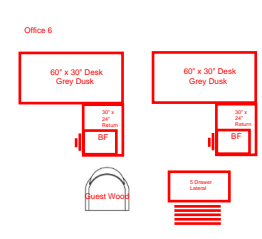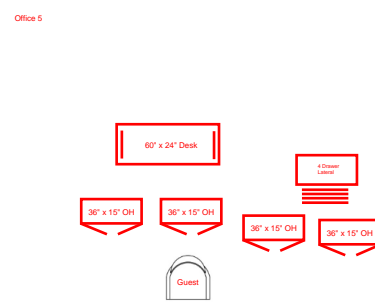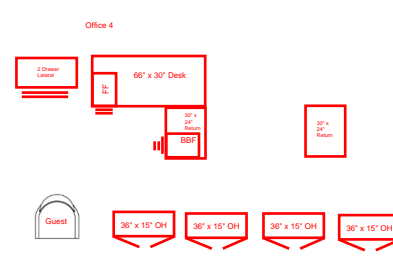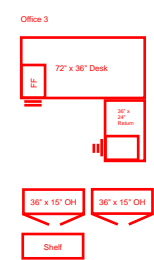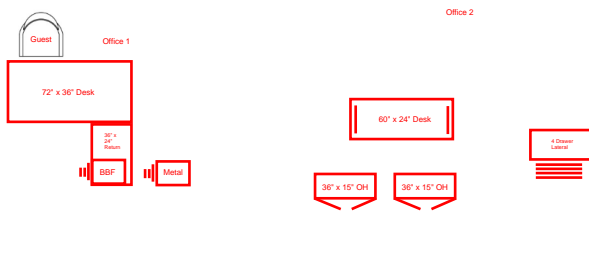

Left Overs

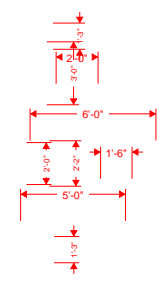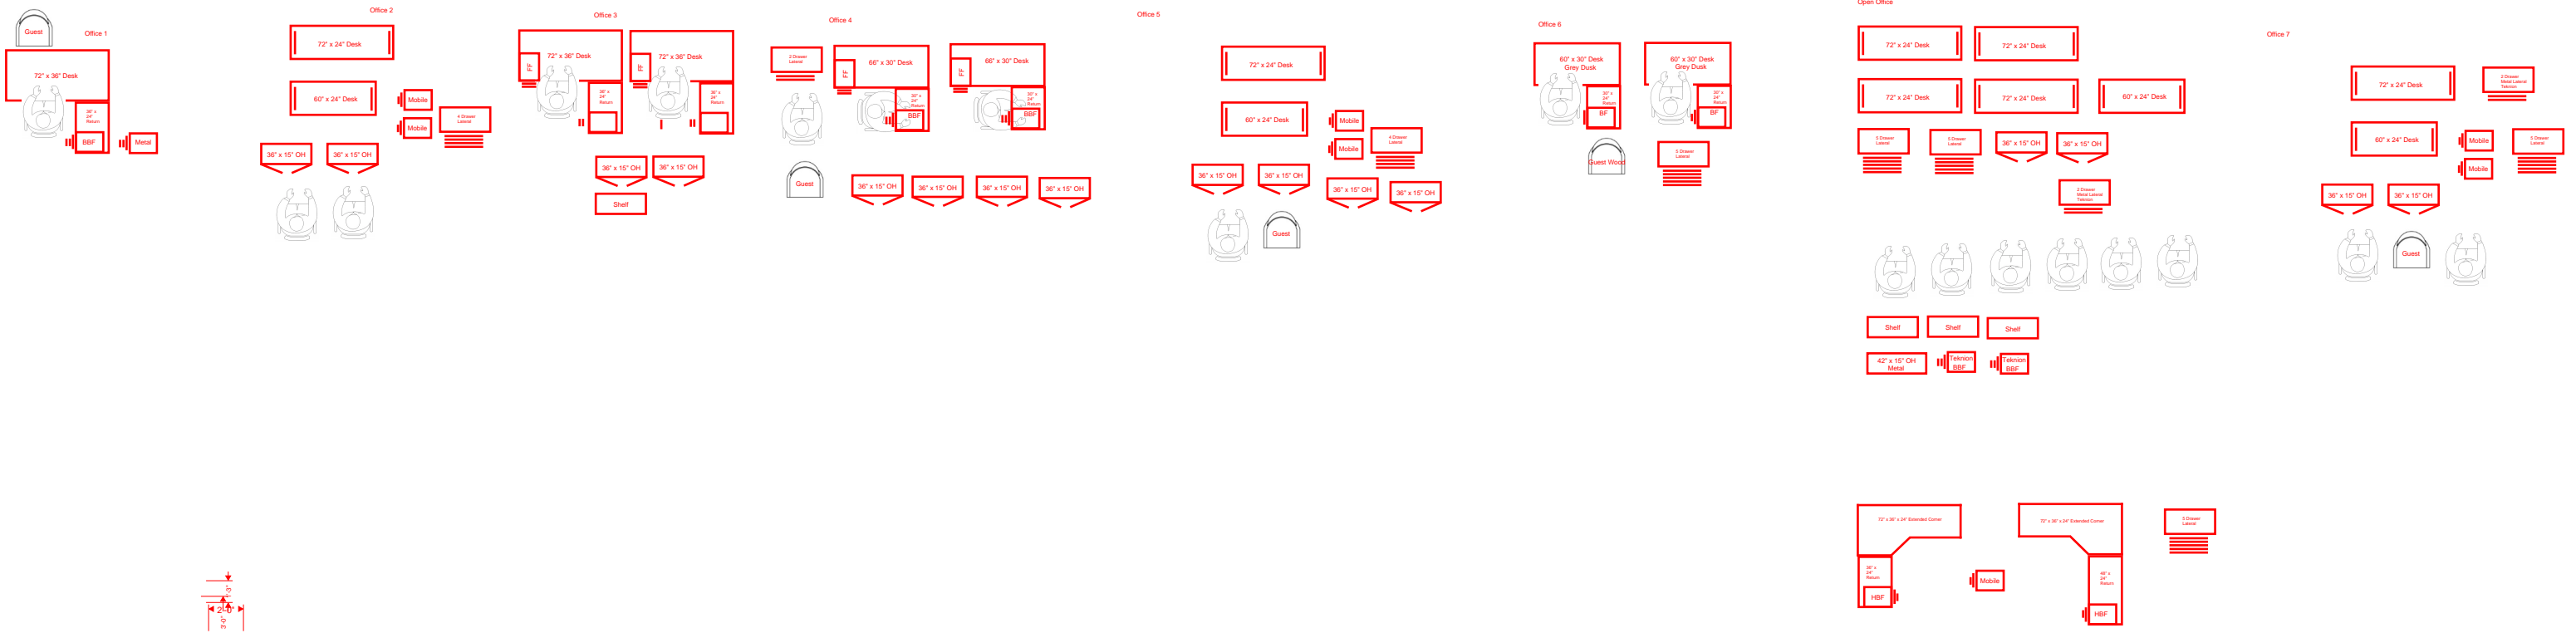

# Full Inventory