



FLOOR PLAN
FIRST FLOOR

SHEET 3 OF 5 SHEETS

STRATA PLAN EPS7810

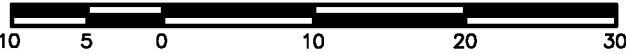

All Distances are in Metres.
The intended plot size of this plan is
432mm in width by 280mm in height
(B size) when plotted at a scale of 1:500

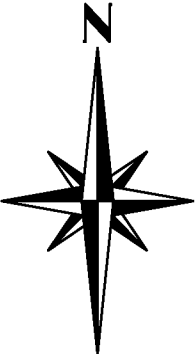


Note: Strata lot boundary dimensions taken to the
outside of concrete on exterior walls and to the
midpoint of the structural portion of party walls.

LCP areas do not have designated vertical limits.

All angles deflect by 90 degrees unless otherwise noted.

LEGEND:

- Denotes Lead Plug set
- LD-1 Denotes Loading Dock, LCP of
Strata Lot 1 (Typical)

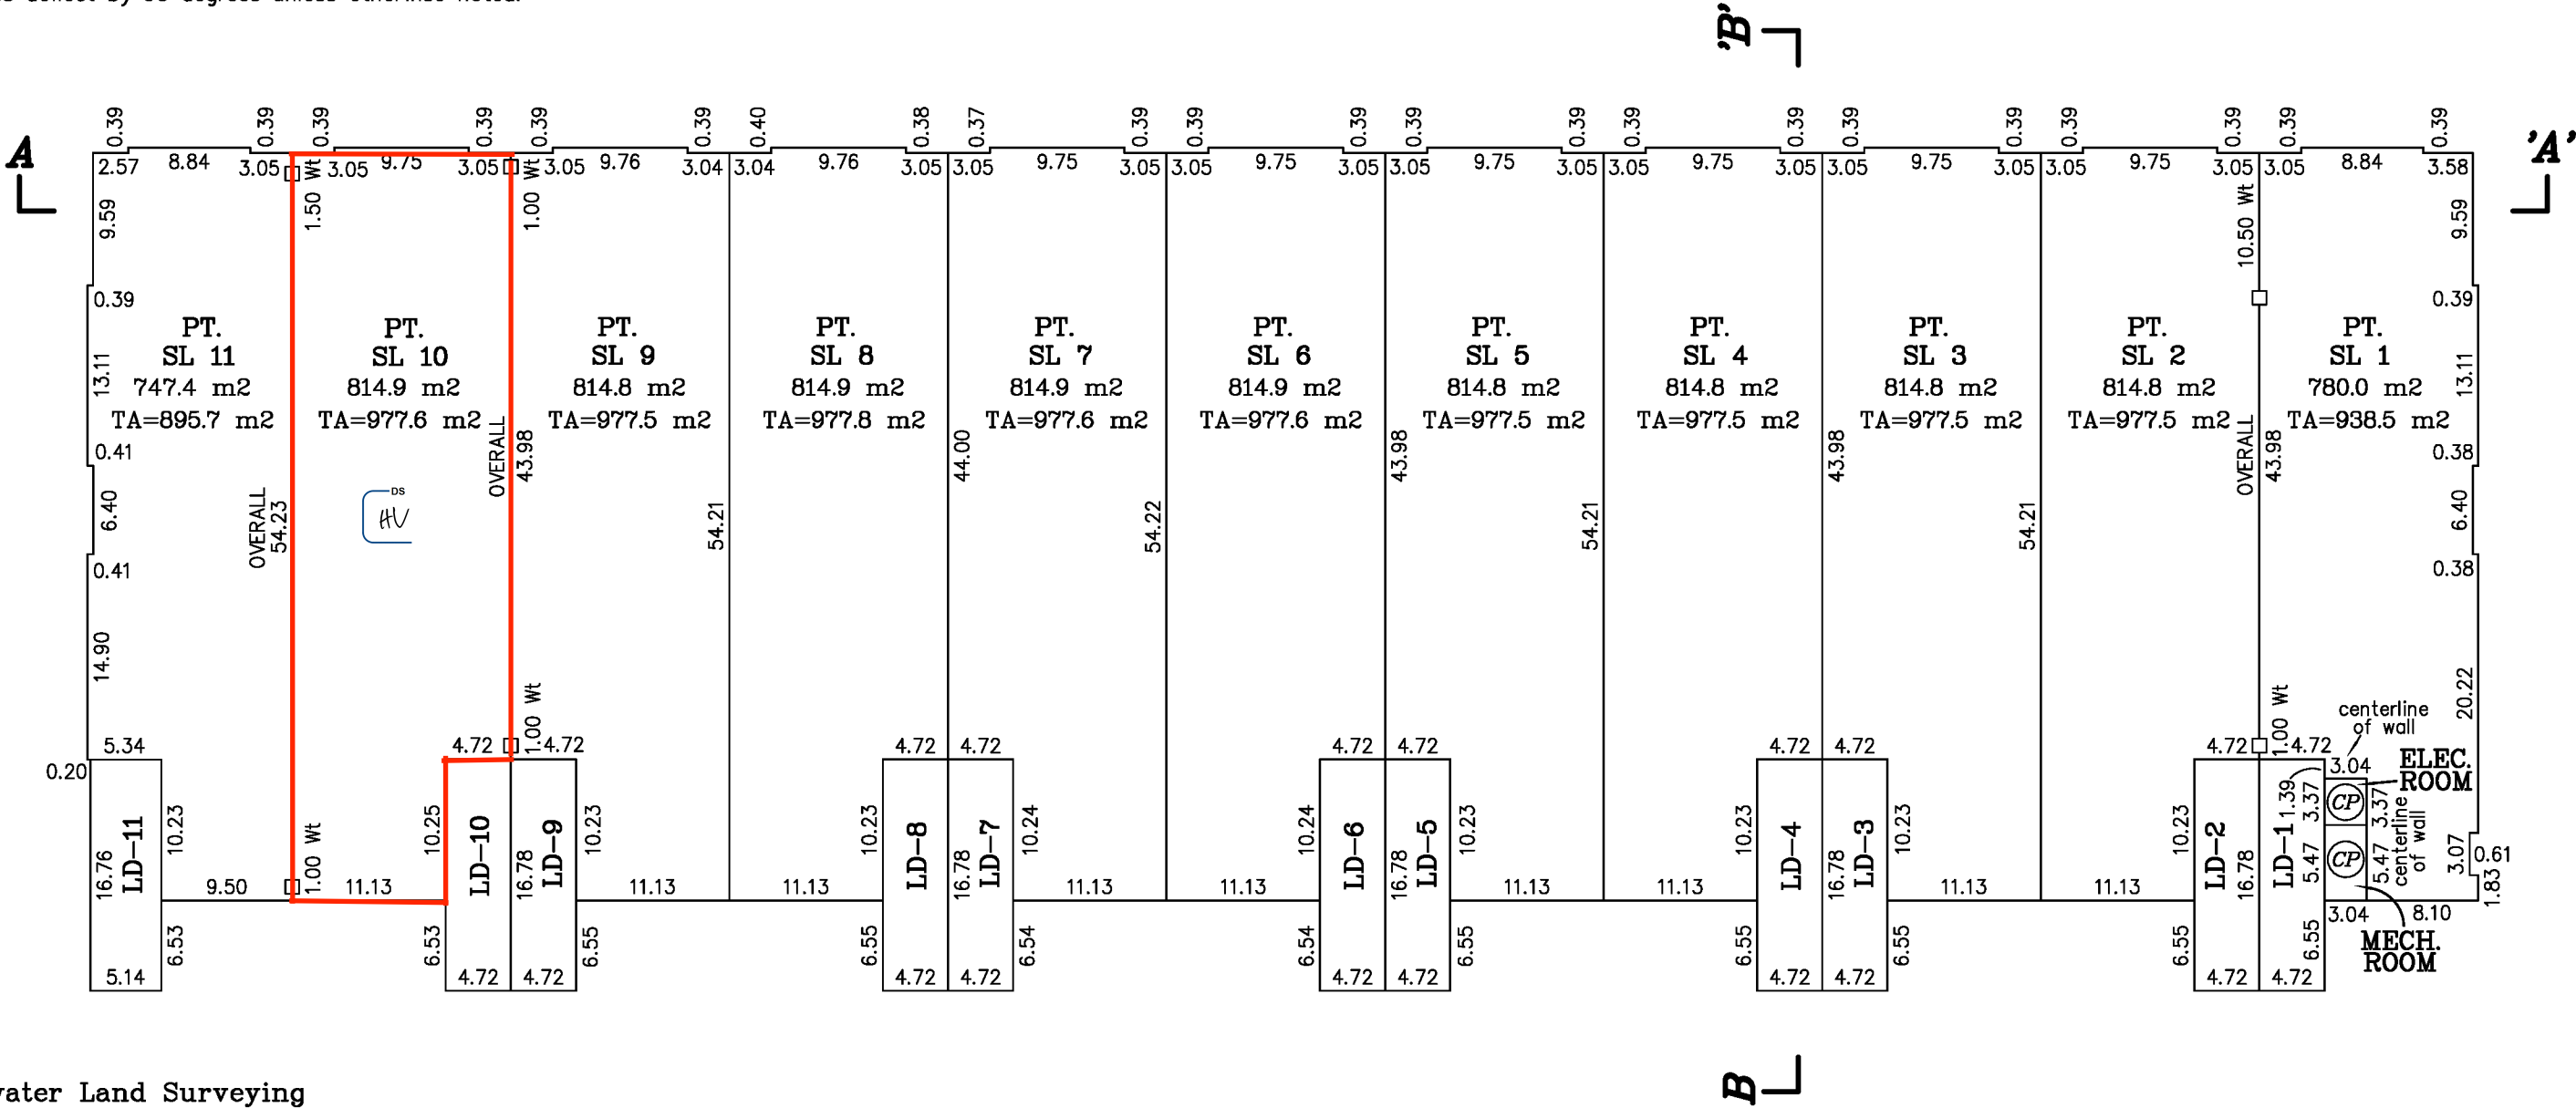

Onderwater Land Surveying
B.C. Land Surveyors
#104-5830 178A Street
Cloverdale B.C.
FILE: JA16218_P3

Dated this 21st day of June, 2021.
Constance Procyshyn BCLS #1000