


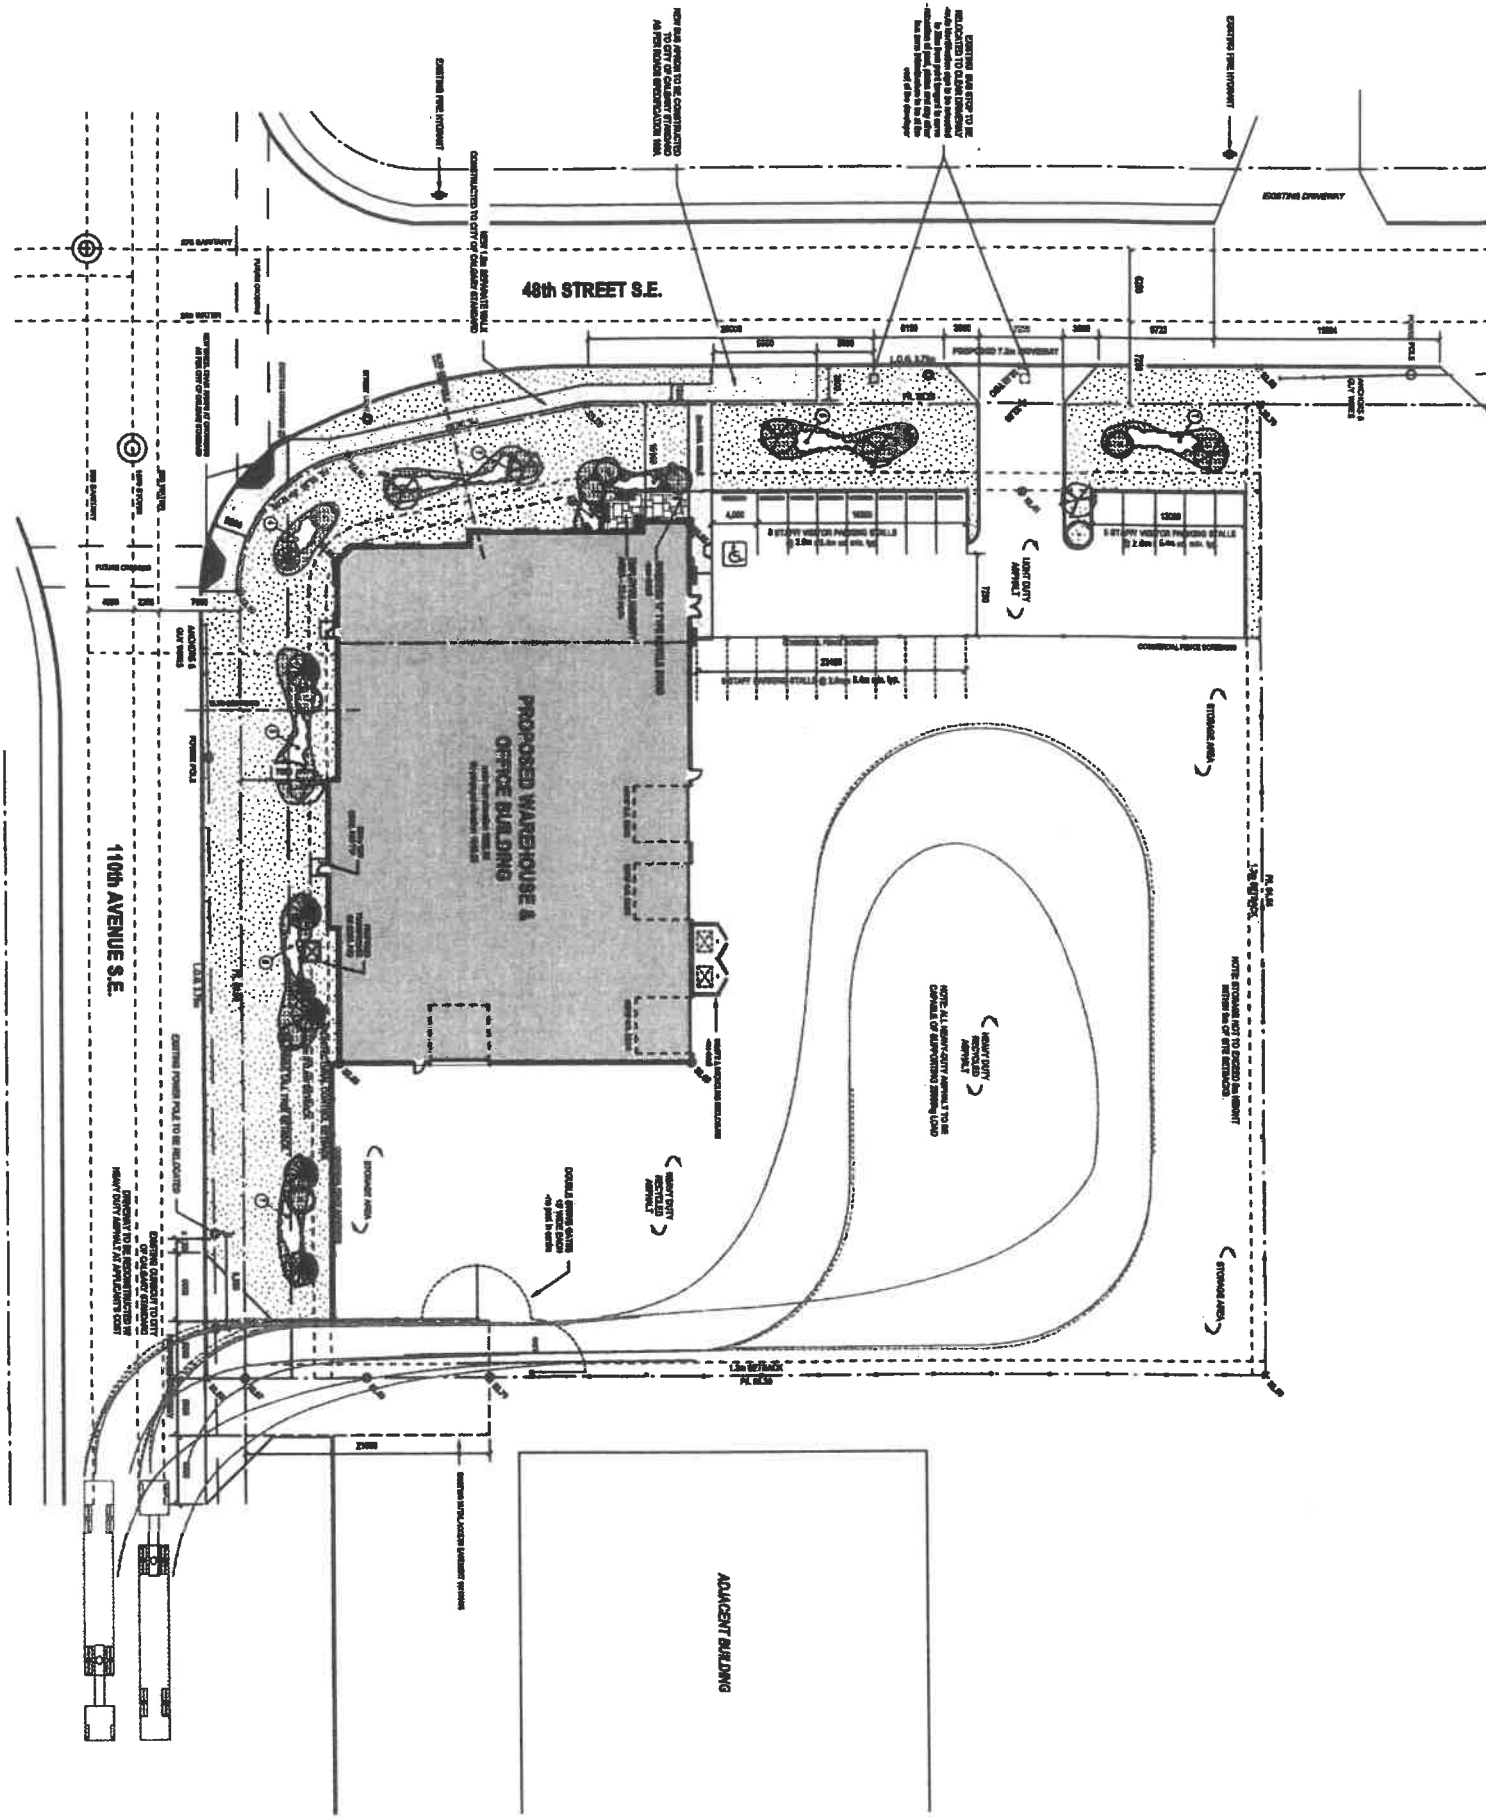

SITE PLAN



ADJACENT BUILDING