


LEGEND

- 1 RECEPTION
- 1 BOARDROOM (8)
- 16 60"x30" WORKSTATIONS
- 1 OFFICES
- 1 COPY/PRINT AREA
- 1 IT CLOSET
- 1 KITCHENETTE
- 1 COAT CLOSET

NEW WALLS
 EXISTING WALLS TO REMAIN

NOTES:

- FIRE HOSE LENGTH ASSUMED TO BE 75'-0"
- BUILDING ASSUMED TO BE SPRINKLERED
- SITE CHECK REQUIRED

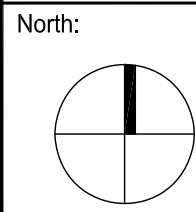

Britacan
 934 Eastern Avenue
 Toronto, Ontario M4L 1A4
 t: 416.494.2007 f: 416.494.3719
 www.britacan.com


Drawing Title:
DREAM
 360 BAY ST., SUITE 300
 TORONTO, ON
 FEASIBILITY PLAN

Scale: 1/8"=1'-0" Dwn: AC Ckd: GG Date: 30OCT2025

Project No:
 2025-9258


Revision:
 R1 30OCT25 AC
 X
 X
 X

Drawing No:

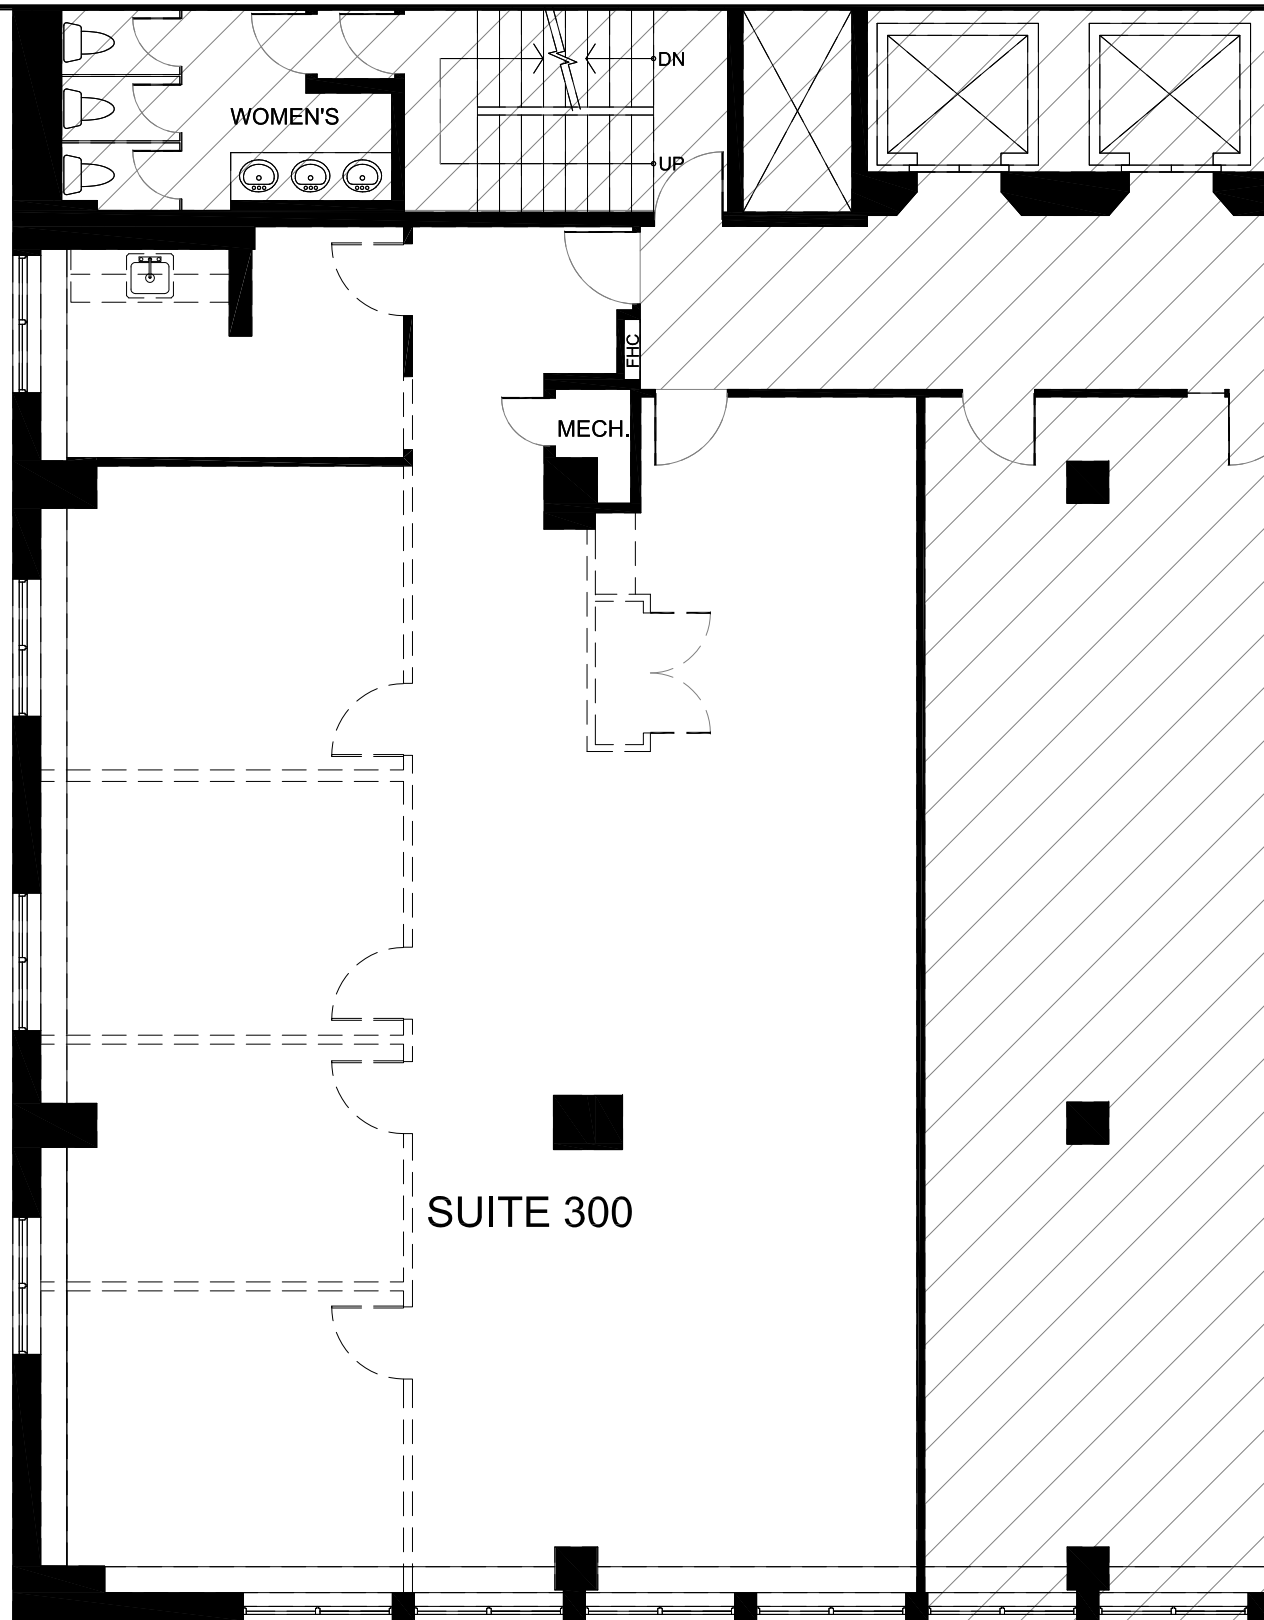

LEGEND	
====	WALLS TO BE DEMOLISHED
————	EXISTING WALLS TO REMAIN

North:

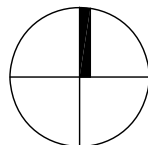

 **Britacan**
 934 Eastern Avenue
 Toronto, Ontario M4L 1A4
 t: 416.494.2007 f: 416.494.3719
 www.britacan.com

Drawing Title:
DREAM
360 BAY ST., SUITE 300
TORONTO, ON
EXTENT OF DEMOLITION

Scale: 1/8"=1'-0" | Dwn: AC | Ckd: GG | Date: 30OCT2025

Project No:
2025-9258

Revision:
X
X
X
X

Drawing No:

