

Sketch Plan of Lease of Part of the Main Floor of a Multi Storey Building Situated on Lot A, of Lots 229, 230, 235, 236, 237 and 525, Victoria City, Plan 14044.

'Broughton Square'
Victoria, BC



Scale 1:100



Legend:

All distances are in metres and decimals thereof unless otherwise indicated.

- E/F denotes exterior face of glass
- C/L denotes centre line of wall
- P/L denotes property line
- m² denotes square metres
- ft² denotes square feet
- WC denotes water closet (bathroom)

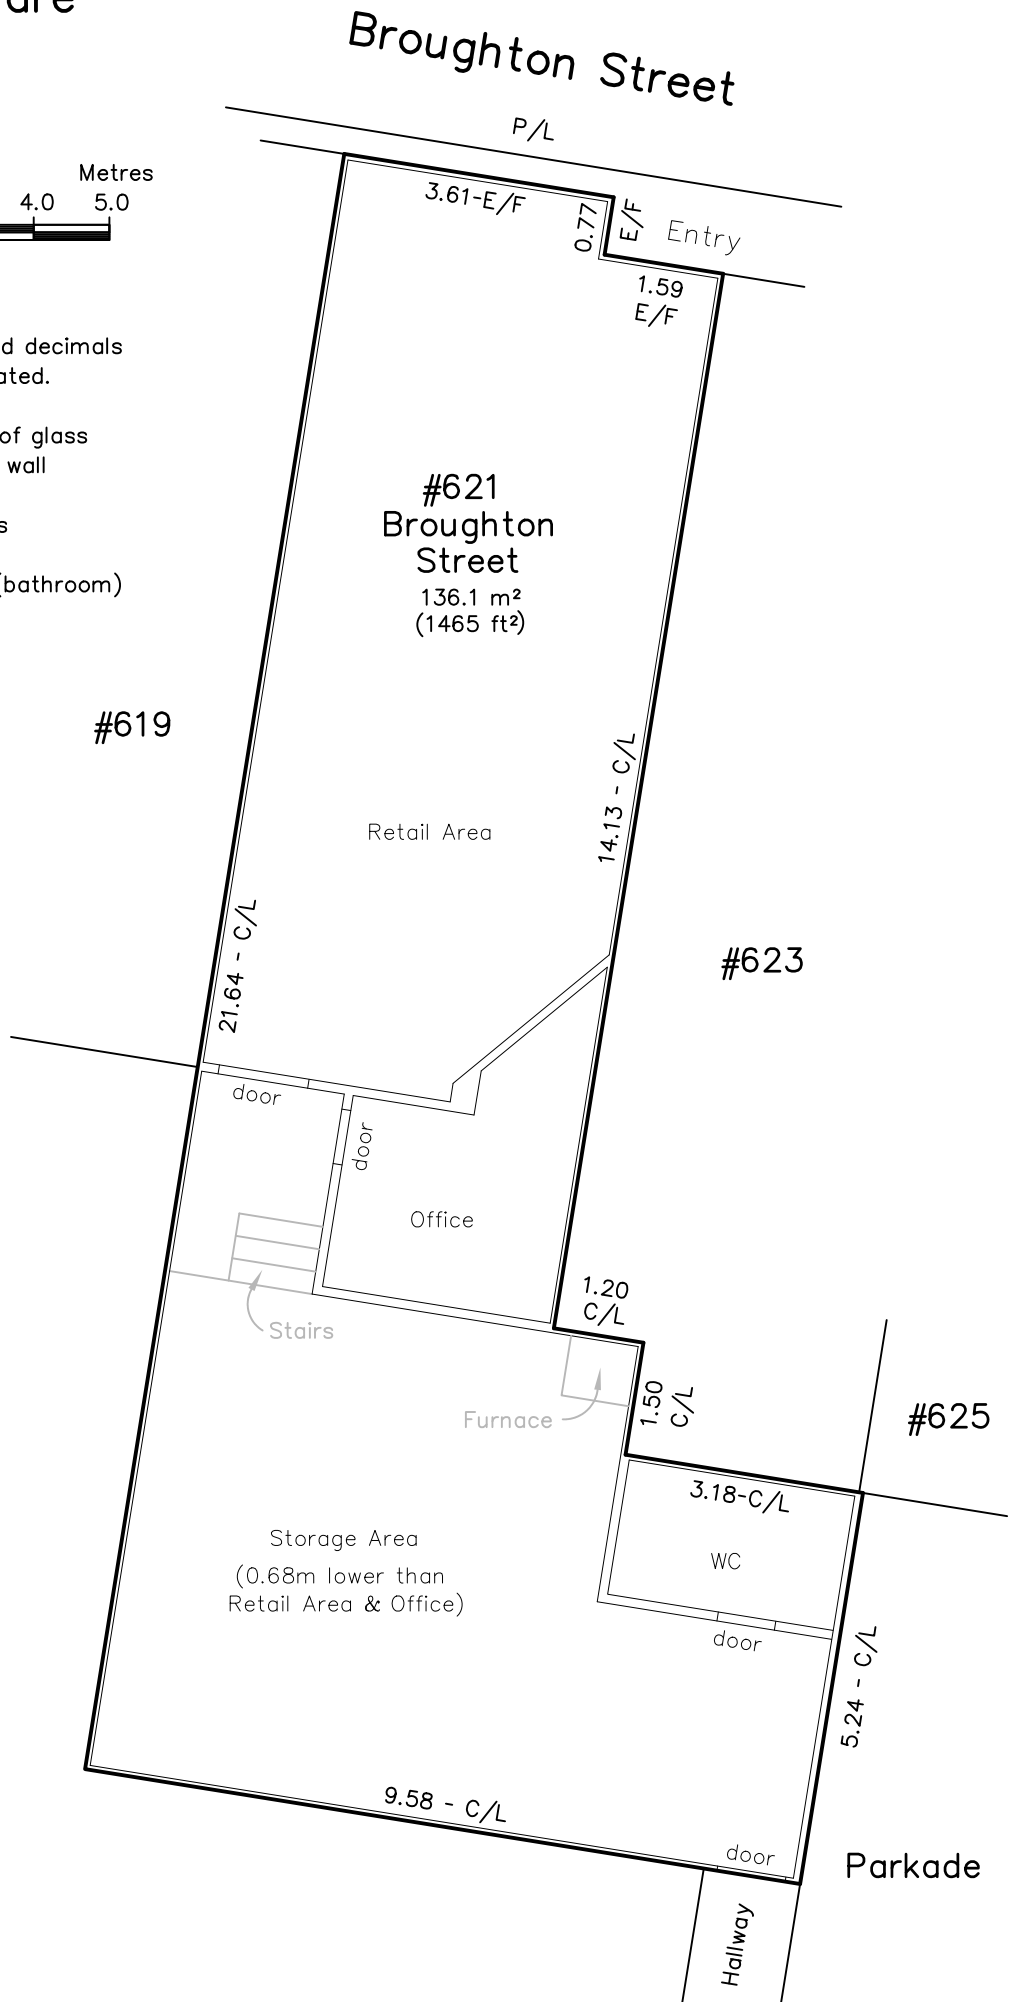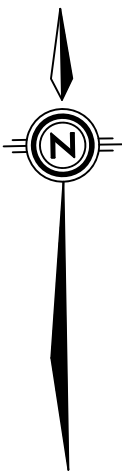

McIlvaney Riley Land Surveying Inc.

#113 - 2244 Sooke Road
Victoria, B.C. V9B 1X1
(250) 474-5538

Certified correct according to survey
Dated this 13th of January 2020.

File: 5353SKE_621 Broughton (int walls)
Client: GWL Realty Advisors Inc.

Joseph S. Hadley, B.C.L.S. #925