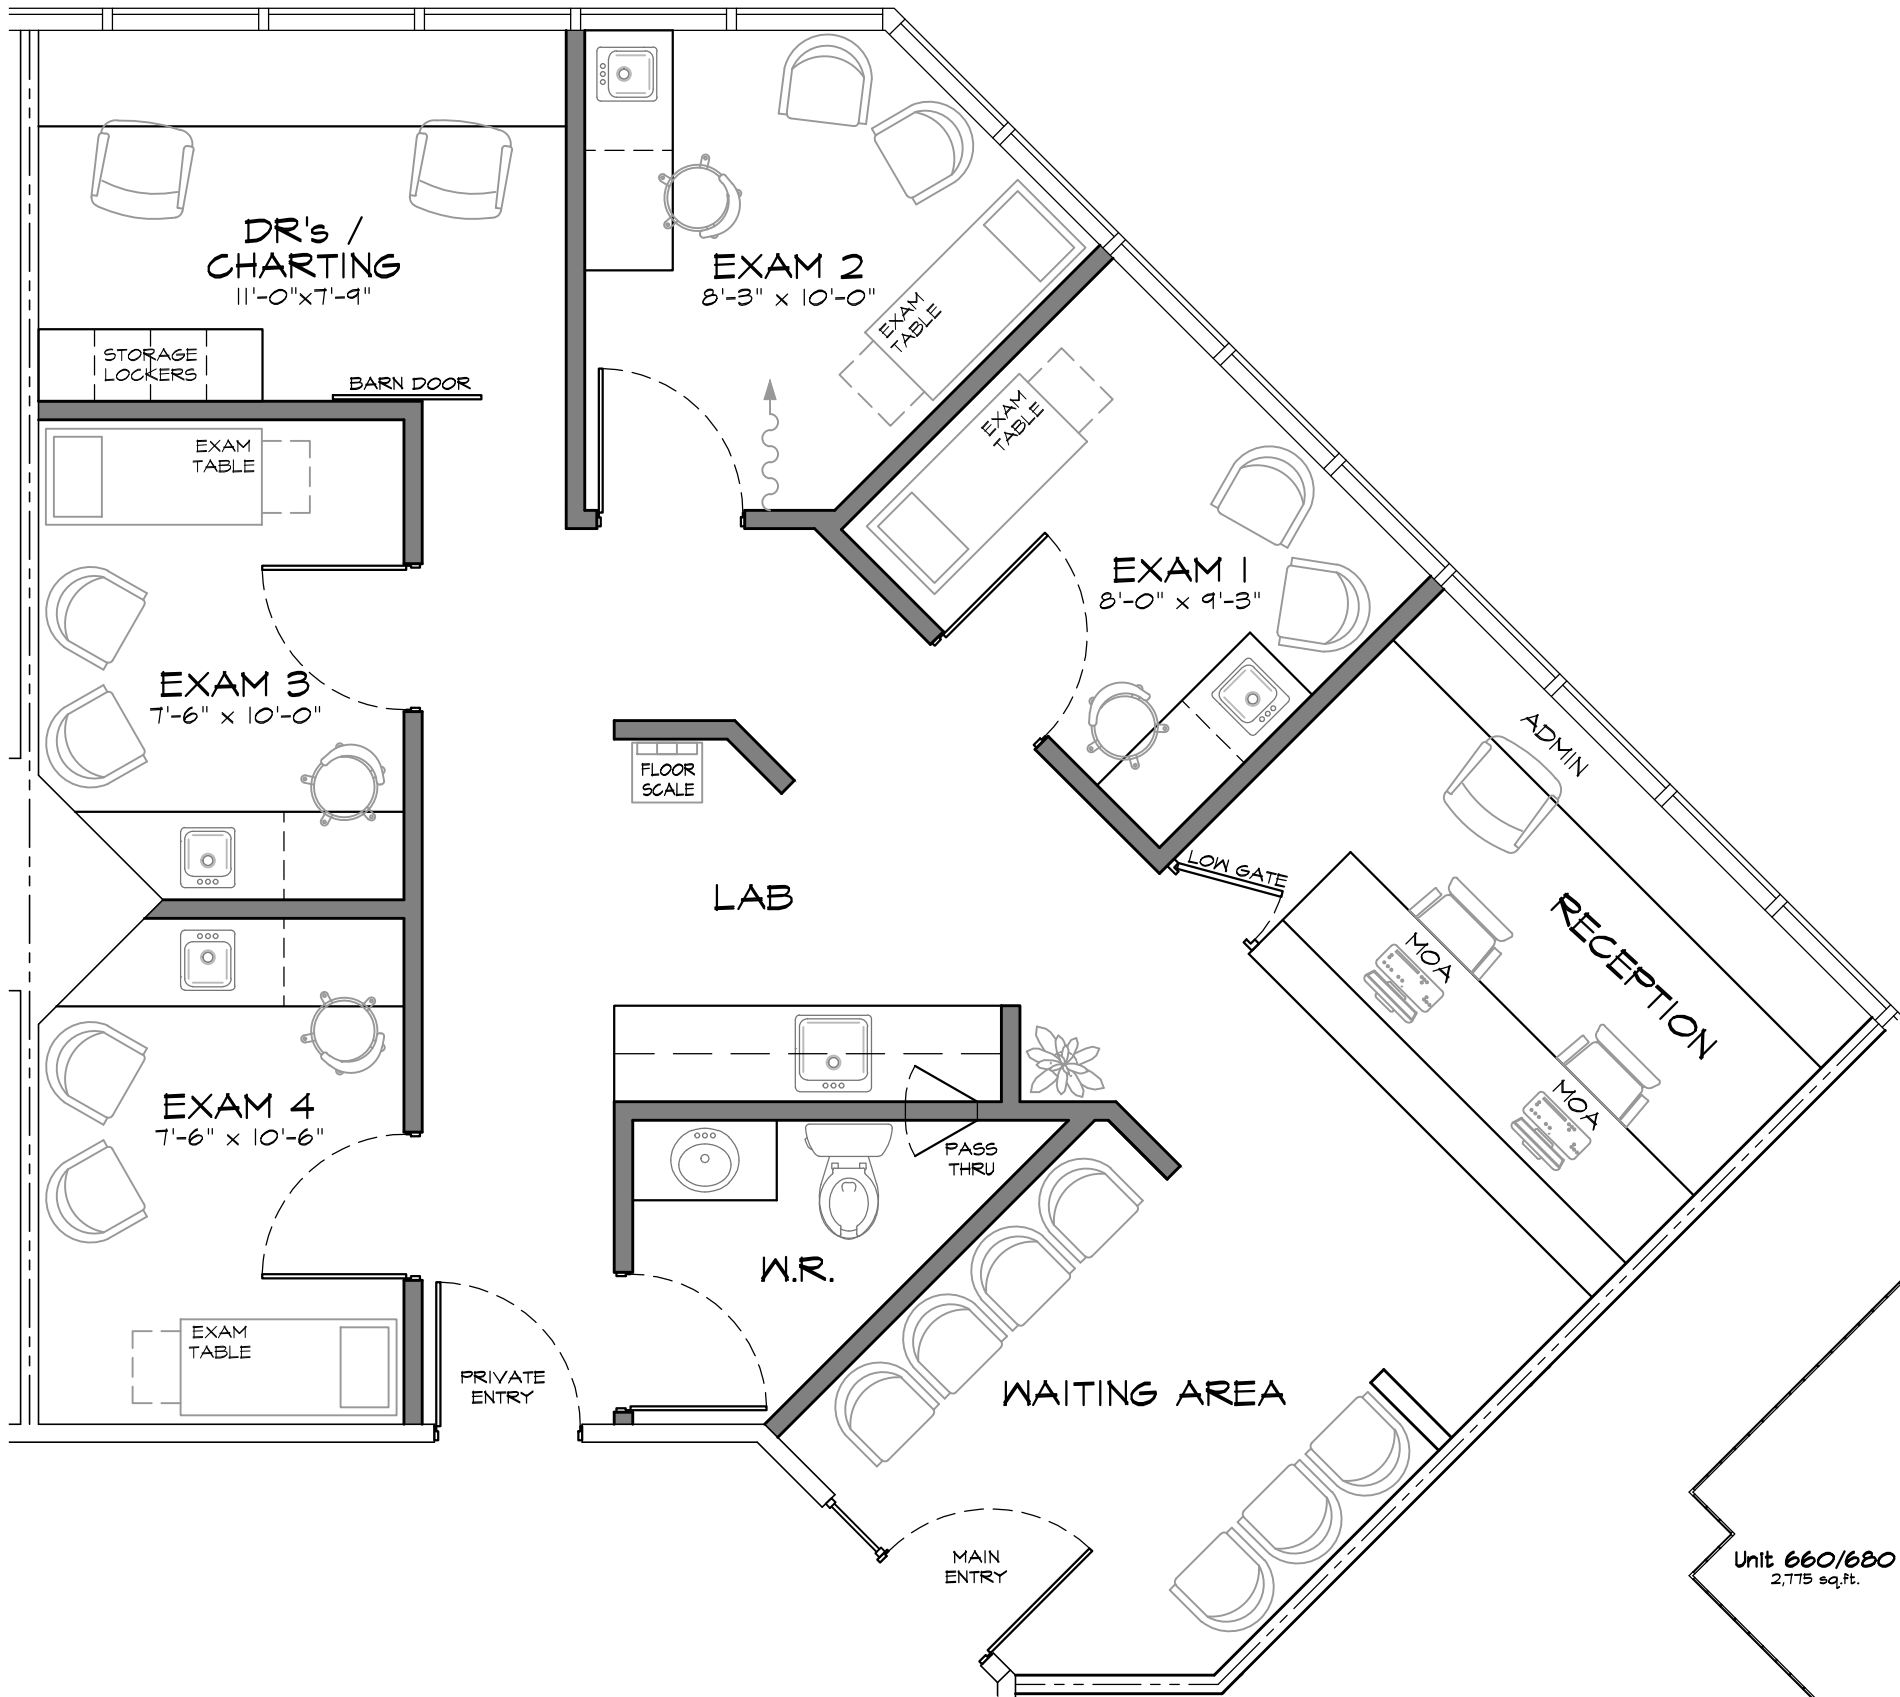


**SQUARE FOOTAGE:**

TOTAL: 1130.53 sq.ft.  
OCCUPANCY: \_\_\_ PEOPLE

|     |      |          |
|-----|------|----------|
|     |      |          |
|     |      |          |
|     |      |          |
| NO. | DATE | REVISION |

**REVISIONS**

LINDA SALE

INTERIOR DESIGN  
T. 604-789-4783  
lindasale@telus.net

**JOB TITLE**

MEDICAL OFFICE,  
GENERAL PRACTITIONER  
#600A  
6091 Gilbert Road  
Richmond, BC


**DRAWING**

PARTITION  
PLAN

|         |                  |
|---------|------------------|
| CHECKED | L.S.             |
| DRAWN   | P.D.M.           |
| DATE    | December 8, 2020 |
| SCALE   | 1/4" = 1'-0"     |

**DRAWING NO.**

**ID-1**

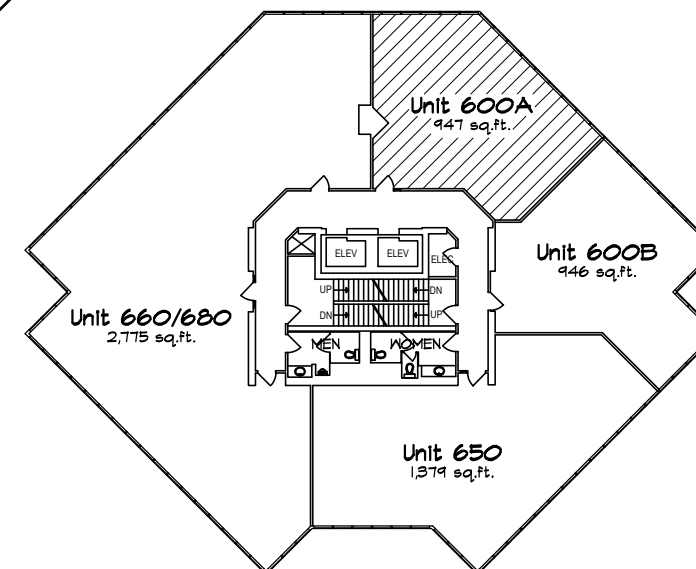

**6th FLOOR - KEY PLAN**