


BRITISH COLUMBIA LAND SURVEYOR'S CERTIFICATE OF LOCATION
LOT 'F', BLOCK 36,
DISTRICT LOT 204, PLAN 15357

P.I.D. 007-690-797

SCALE 1 INCH = 20 FEET

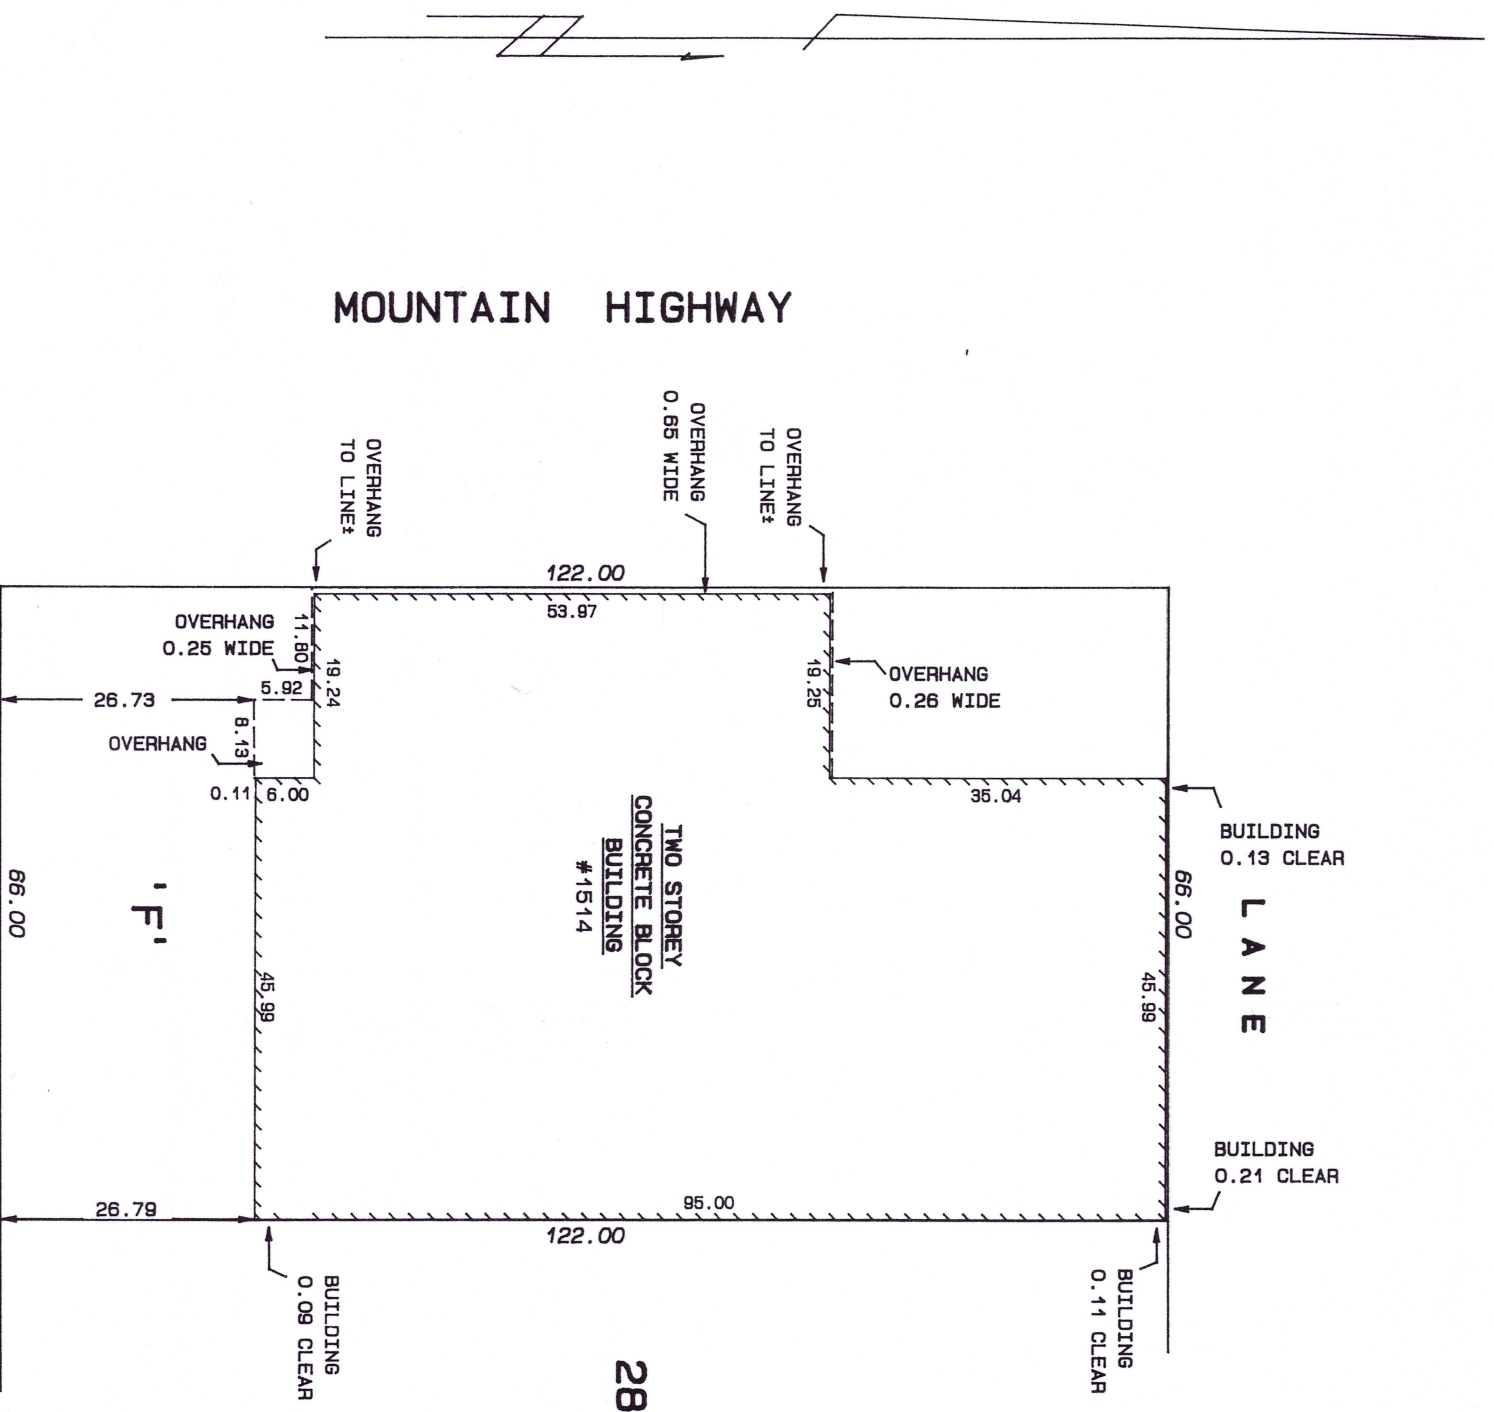

CLIENT
JOHNSTONE BOILER AND TANK

I HEREBY CERTIFY THAT THIS SKETCH SHOWS THE REGISTERED DIMENSIONS OF THE ABOVE DESCRIBED PROPERTY AND THE RELATIVE LOCATION OF THE BUILDINGS THEREON.

February 16 1994
Paul White
 B.C.L.S.

FB.1426 P.139-140 M 2228-13 NVD#107

HOBBS, WINTER & MACDONALD
B.C. LAND SURVEYORS
 #200-1160 EAST 3RD STREET,
 NORTH VANCOUVER, B.C.
 V7J 1B8 986-1371

THIS DOCUMENT IS NOT VALID UNLESS
ORIGINALLY SIGNED AND SEALED.

© THIS PLAN IS THE COPYRIGHT PROPERTY OF HOBBS, WINTER & MACDONALD. UNAUTHORIZED USE OR REPRODUCTION IS STRICTLY PROHIBITED

NOTE: THIS PLAN HAS BEEN PREPARED FOR THE PROTECTION OF THE MORTGAGEE ONLY, AND IS NOT TO BE USED FOR LOCATING PROPERTY LINES.