


PERIMETER WALLS
 5/8" TYPE X GYPSUM
 2x6 STUDS @ 16" O.C.
 WITH 2" RIGID INSULATION
 INTERIOR WALLS
 2x4 WITH 1/2" GYPSUM
 EACH SIDE (NON-RATED)

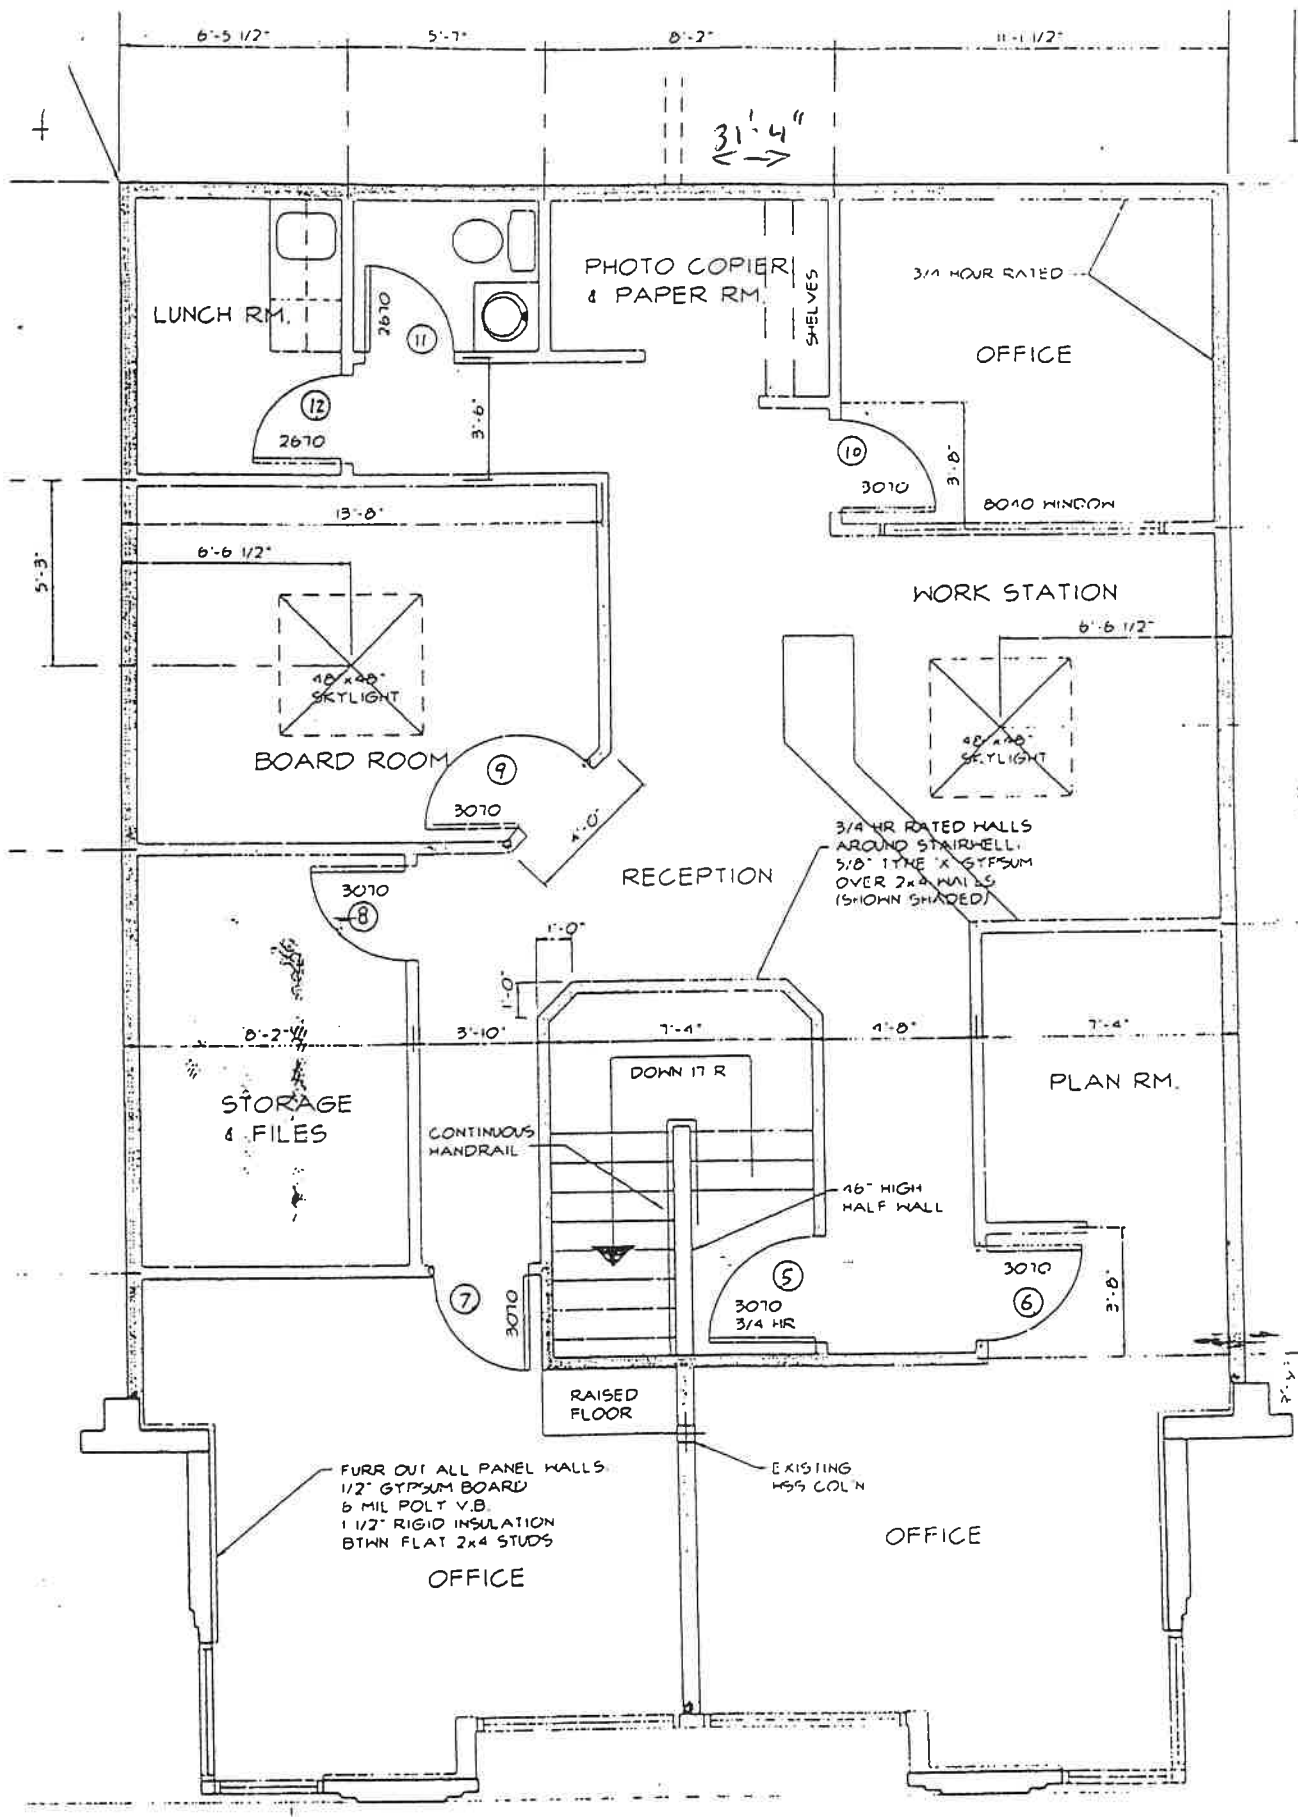

UPPER FLOOR LAYOUT

SCALE: 1/8" = 1'-0"
 GROSS AREA INCLUDING WALLS & STAIR

SCHEDULE "A"

7 8 9