

Plan of Lease Area

"YALETOWN MEWS"

1001 to 1085 CAMBIE STREET
VANCOUVER, B.C.



SCALE 1:100



(ALL DIMENSIONS ARE IN METRES)

1005

1005 (THIRD FLOOR) : 139.7 m² (1,504 S.F.)
 PRORATA PORTION OF VESTIBULE : 5.6 m² (60 S.F.)
TOTAL : 145.3 m² (1,564 S.F.)

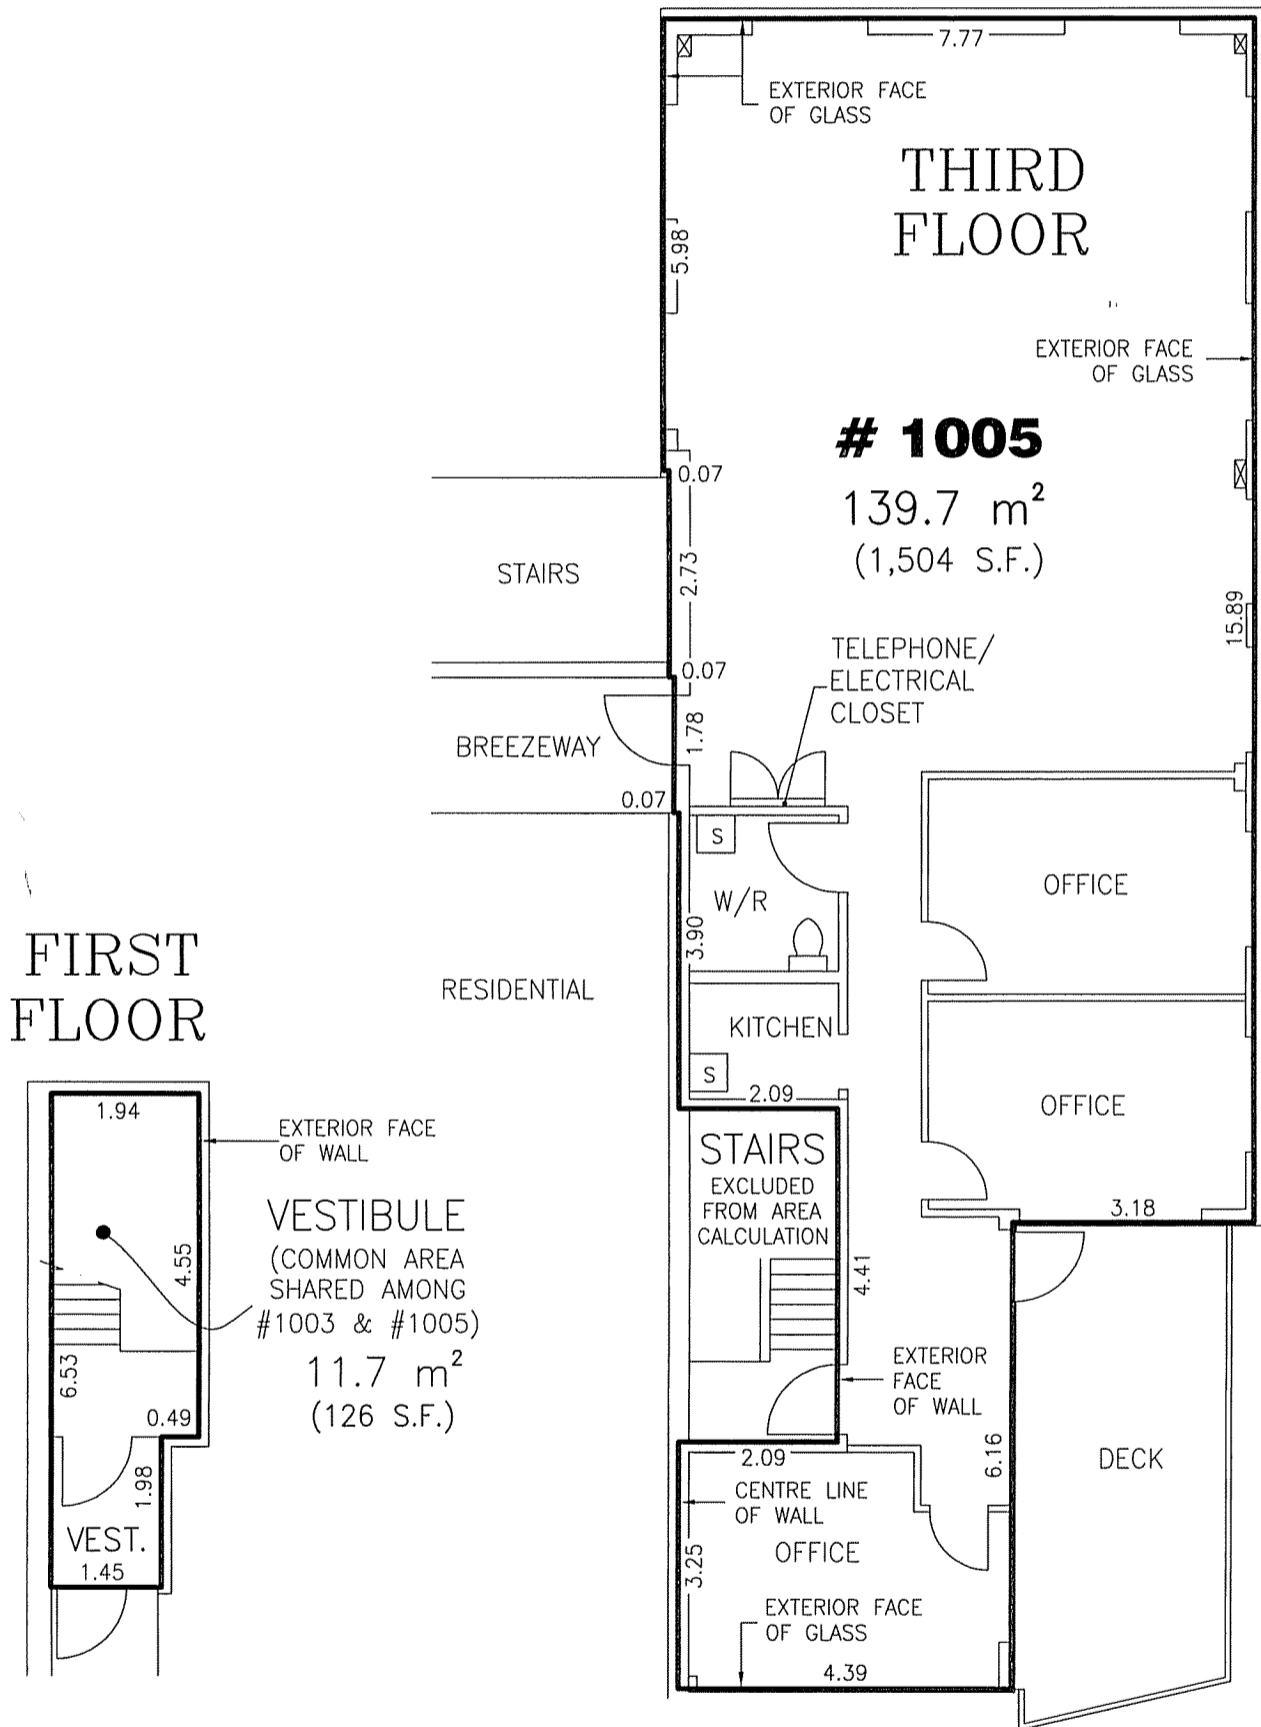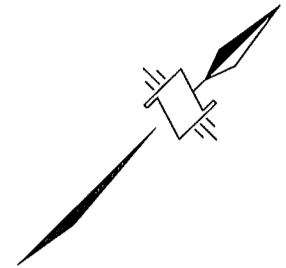

LEGEND

- m² DENOTES SQUARE METRES
- S.F. DENOTES SQUARE FEET
- # 1005 (typical) DENOTES UNIT NUMBER
- [S] DENOTES SINK

CONVERSION FACTORS

- METRES ÷ 0.3048 = FEET
- m² ÷ 0.0929 = S.F.



McElhanney

McELHANNEY ASSOCIATES
 LAND SURVEYING LTD.
 13160 88th AVENUE
 SURREY, B.C. V3W 3K3
 TEL. (604) 596 0391
 FILE 2112 06093-12 (REV.2)