


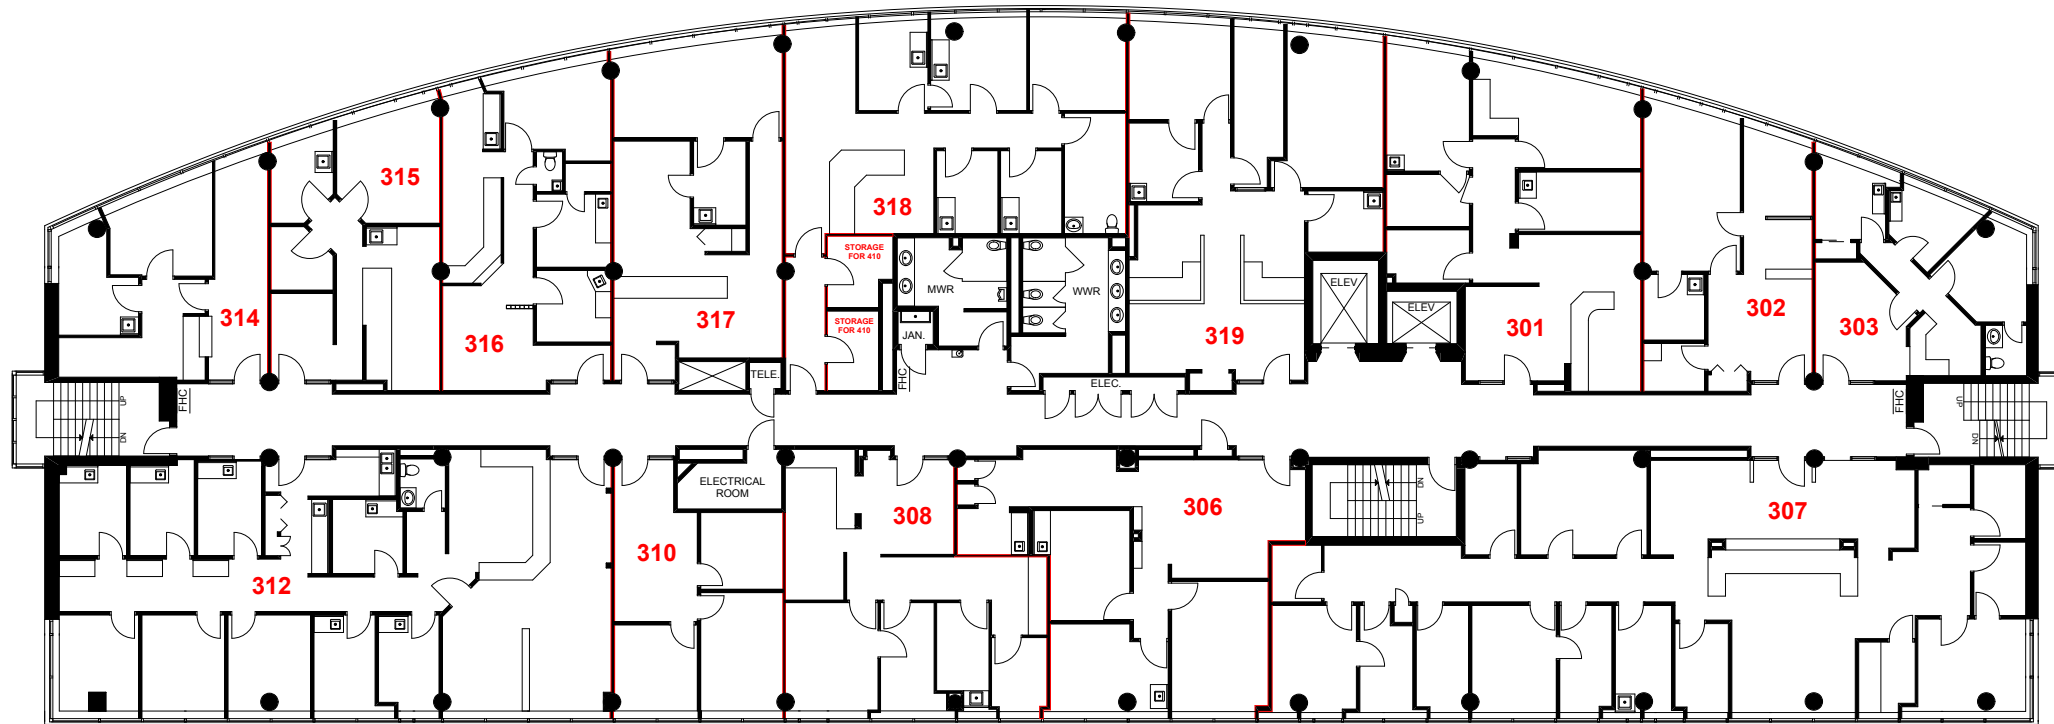

0 11 22
feet



"Client"




Version:	Prepared: 11/04/2011
FP1A	Measured: 07/04/2011

2863 Ellesmere Road
Scarborough, Ontario

Floor 3

Please Refer to
Corresponding Area Chart

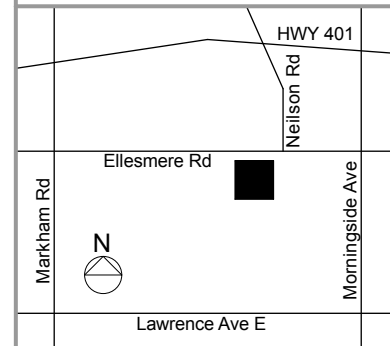

This work product has been prepared by Extreme Measures Inc. pursuant to a contract with the Client for the sole benefit of and use by the Client. No third party may rely on this work product without the receipt of a reliance letter from Extreme Measures Inc.

extreme measures inc.	Tel: 416.323.2858 Fax: 416.323.0855 mail@xmeasures.com www.xmeasures.com
---	---