

Contractor must check and verify all dimensions and conditions on site and report any discrepancies to designer and/or engineer prior to proceeding with work.

**DO NOT SCALE DRAWINGS**

All drawings, specifications and related documents are the copyright property of Arris Design. Reproduction of any of the aforementioned documents in whole or in part is not permitted without the written permission of Arris Design.

PRODUCTION DRAWINGS BY:




Suite 502 - 134 Abbott Street  
Vancouver, BC V6B 2K4  
Phone: 604.408.4847  
Fax: 1.866.849.0005  
Email: info@arrisdesign.ca

ARCHITECT OF RECORD:



GUSTAVSON WYLIE ARCHITECTS INC.  
4TH FLOOR, 378 BAYVIEW STREET  
VANCOUVER, BC V6B 3K1  
TEL: 604.681-2311 FAX: 604.681-4253

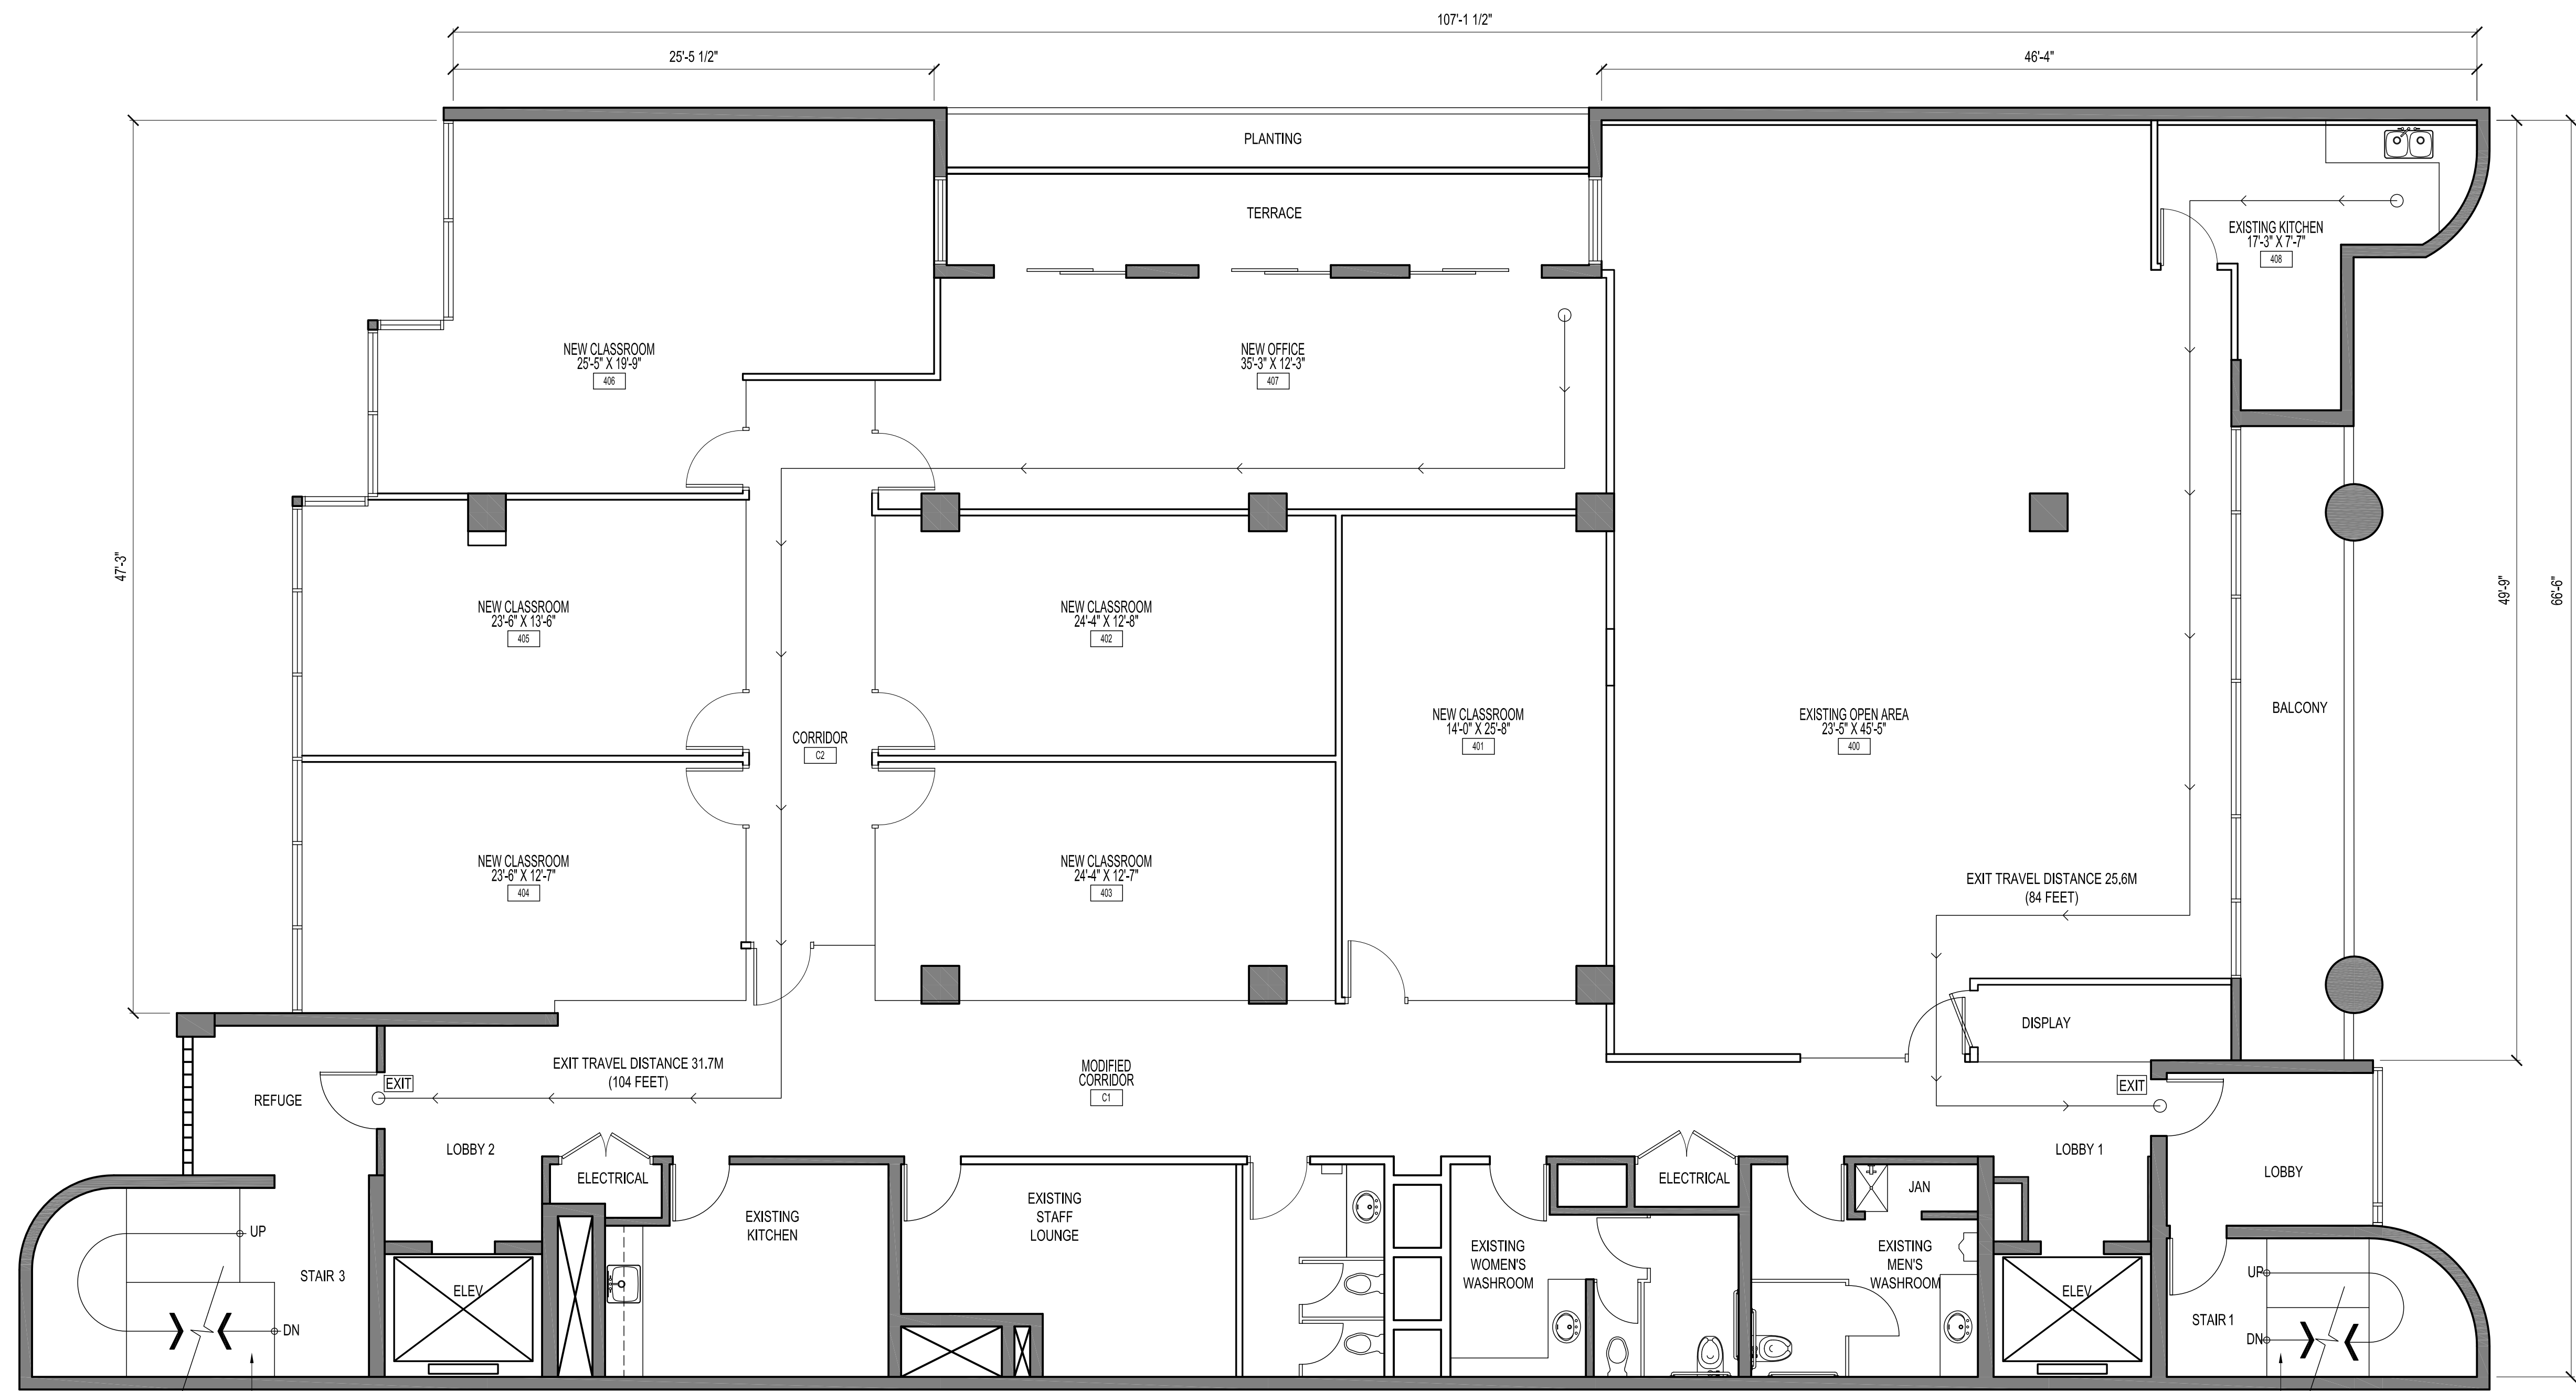

Refer to GBA Report  
SEC: 4.8.3  
For - Handrails  
- Guardrails  
- Nosing  
- Tactile warning improvements

Refer to GBA Report  
SEC: 4.8.3  
For - Handrails  
- Guardrails  
- Nosing  
- Tactile warning improvements

REV	DESCRIPTION	DATE
4	Issued for construction	11.04.12
3	Issued w/ code revisions	20.03.12
2	Issued w/ code revisions	22.02.12
1	Issued for permit	11.11.11

PROJECT NAME:

**Canadian College  
Of English Language**

Suite 450  
1050 Alberni Street  
Vancouver, BC

DRAWING TITLE:

**OVERALL  
DIMENSIONS**

DATE:	11.01.11
SCALE:	3/16" = 1'-0"
DRAWN BY:	CC
CHECKED BY:	SJM
JOB NUMBER:	2011081
DRAWING NUMBER:	

NON-COMBUSTABLE CONSTRUCTION  
FULLY SPRINKLERED BUILDING

ISSUED FOR CONSTRUCTION

**ID-1**