


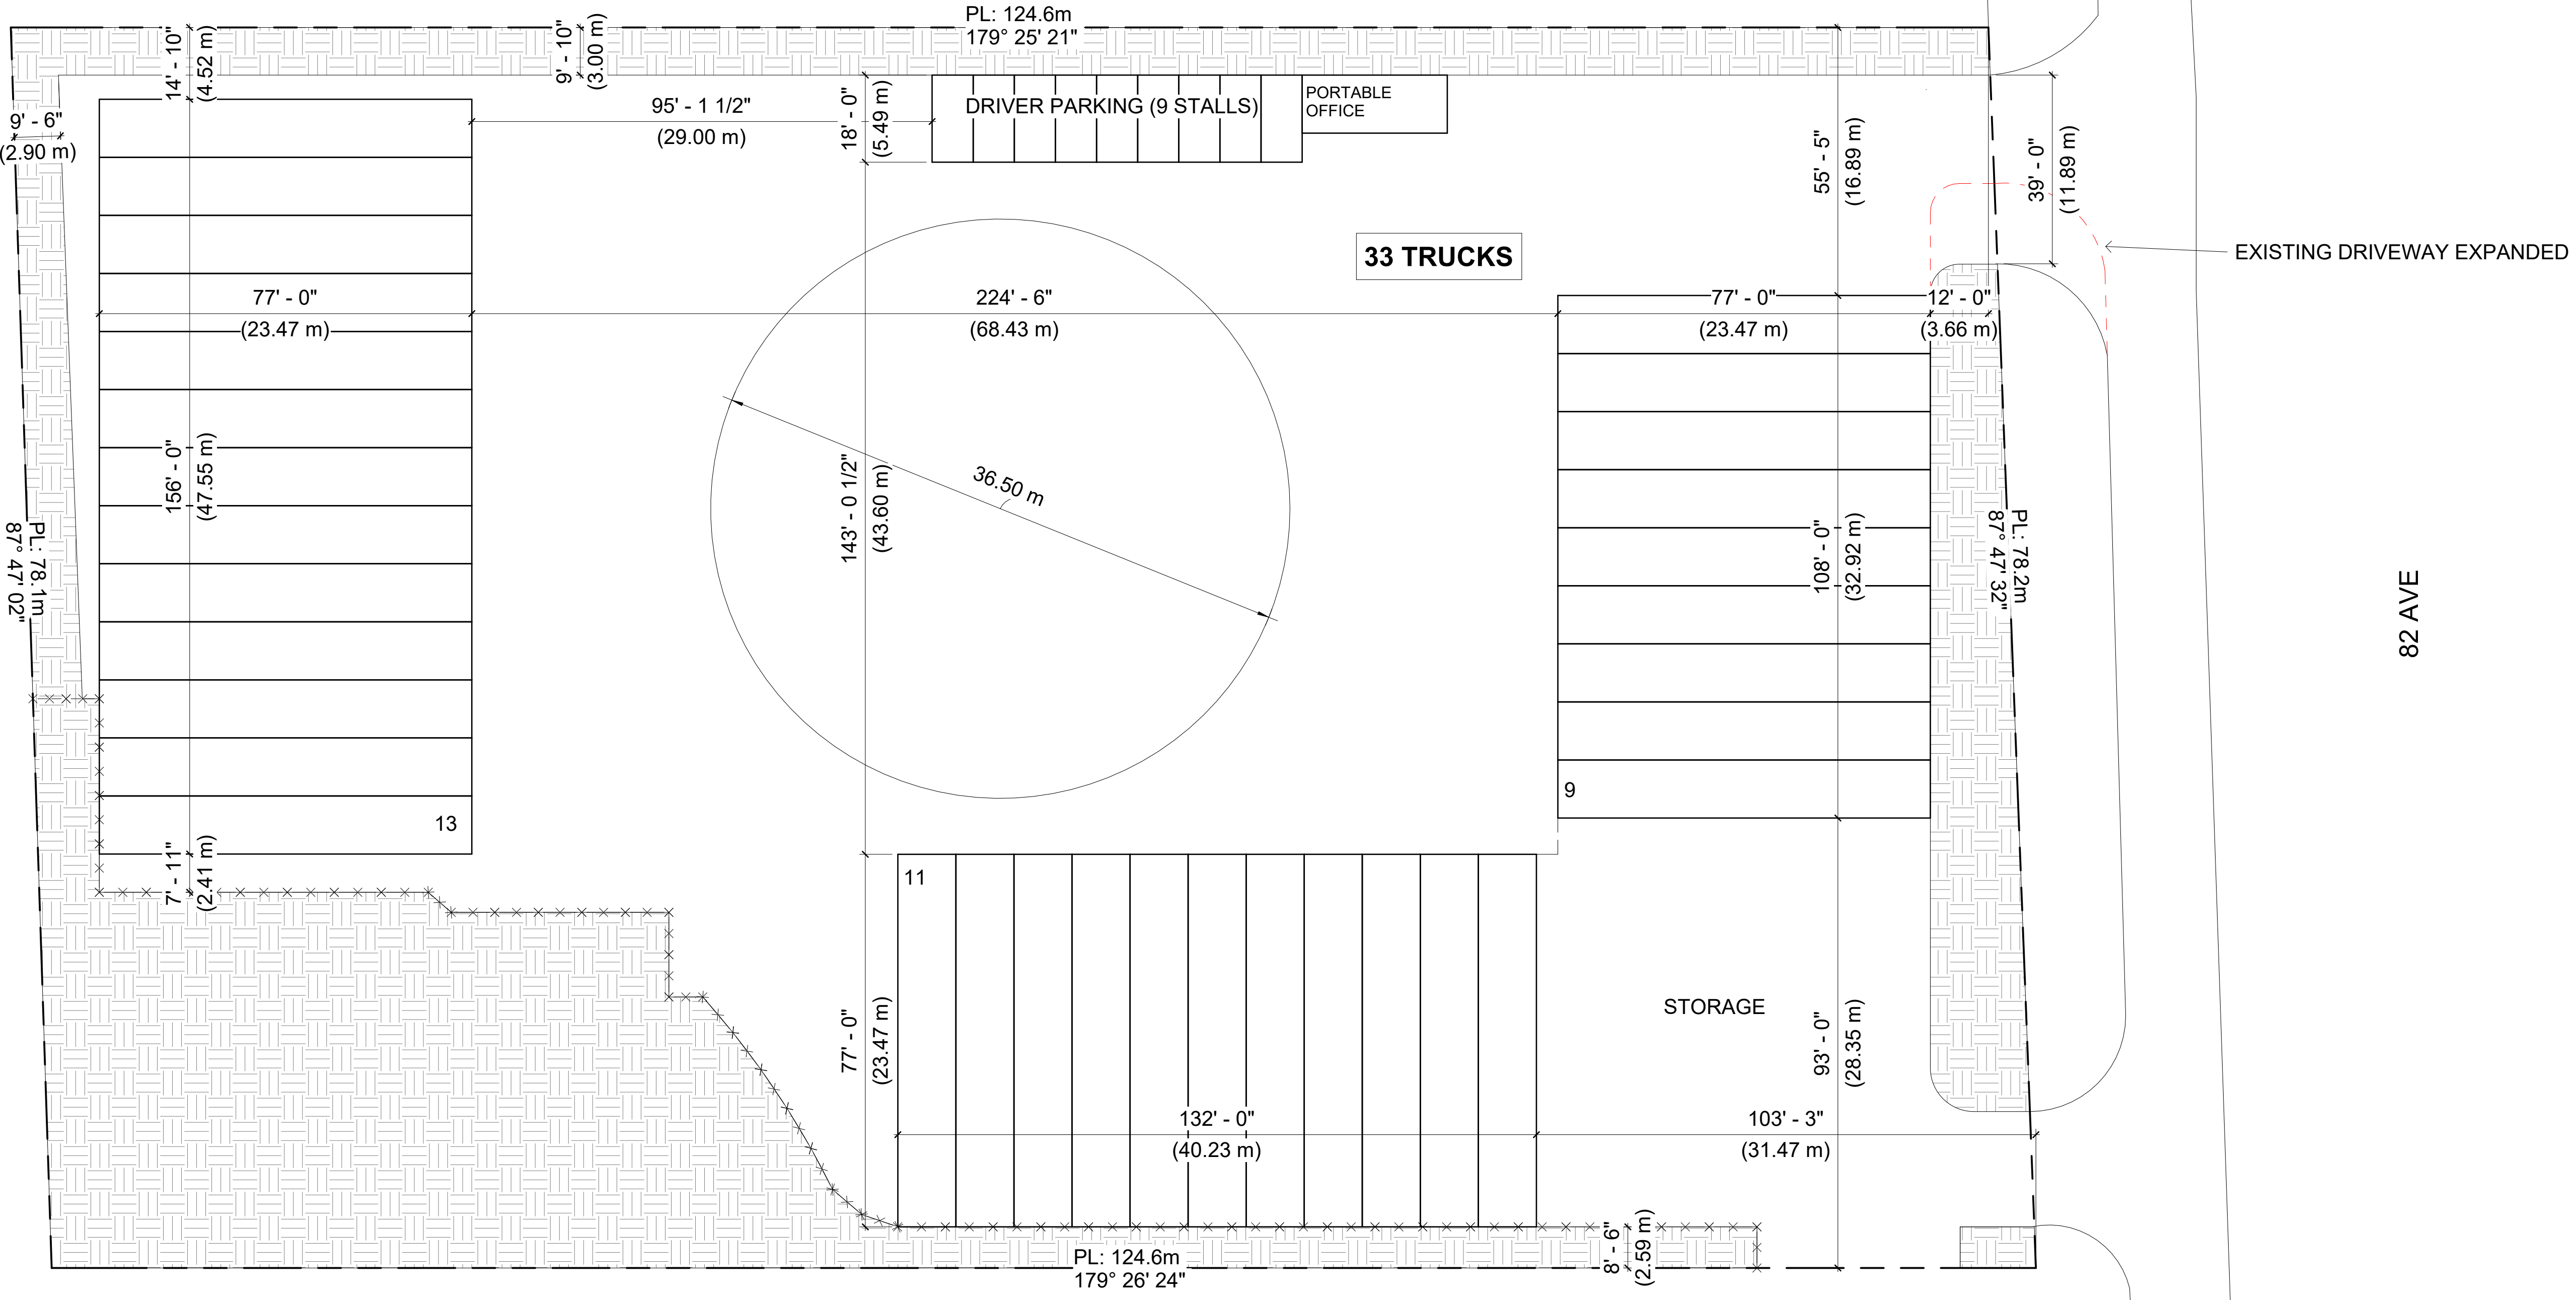

1 SITE PLAN
1" = 20'-0"

TYPICAL TRUCK SPACE
77'-0" x 12'-0"
(23.46 x 3.66m)

MARCH 20 2024