


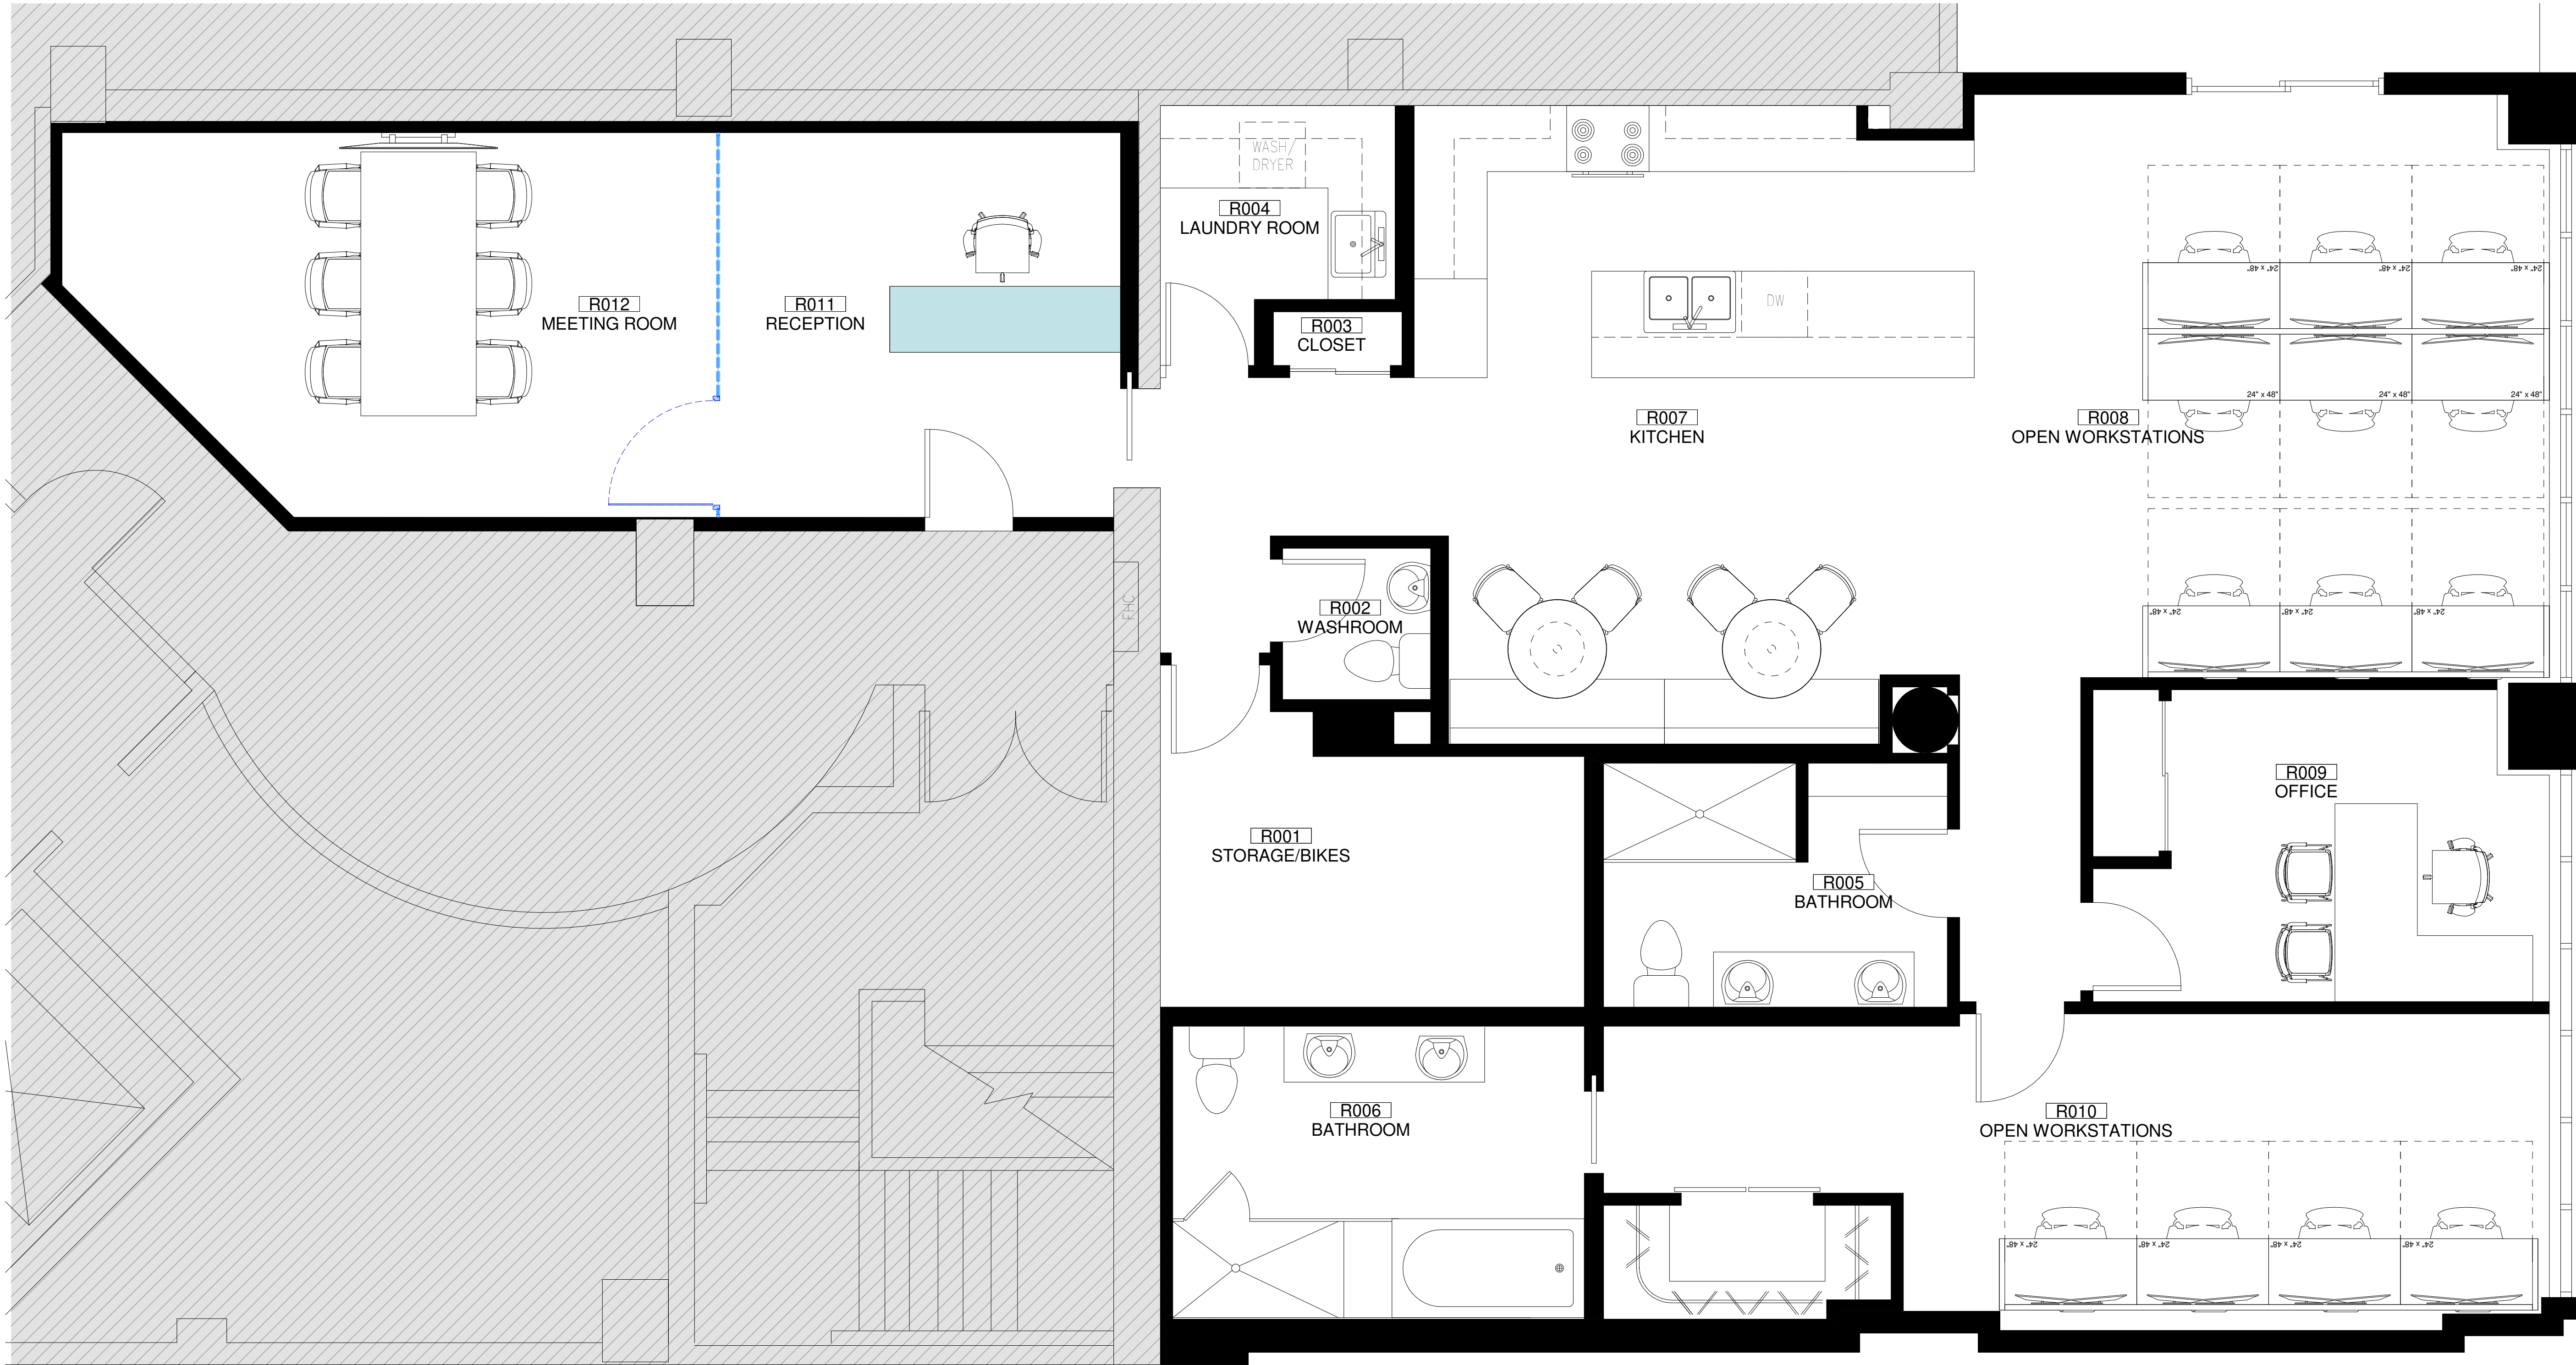

© COPYRIGHT Cubecom LTD.
THIS DRAWING REMAINS THE COPYRIGHT OF Cubecom LTD. TO BE USED SOLELY FOR THE PROJECT AND INFORMATION AS TITLED. THIS DRAWING MUST NOT BE COPIED WITHOUT PRIOR WRITTEN CONSENT. CONTRACTORS ARE RESPONSIBLE FOR ENSURING ALL WORKS COMPLY WITH ALL RELEVANT STATUTORY REQUIREMENTS AND BRITISH STANDARDS.
DO NOT SCALE FROM DRAWING. CONTRACTORS MUST CHECK ALL DIMENSIONS, LEVELS AND SERVICES PRIOR TO COMMENCEMENT OF ANY WORKS. Cubecom LTD MUST BE NOTIFIED OF ANY DISCREPANCIES.

GENERAL ARRANGEMENT LEGEND

Symbols shown are not to scale - some symbols may not appear on the layout plan

COMPONENT TAGS

R1 = ROOM - 1ST FLOOR
01 = ROOM NUMBER
Name = ROOM NAME

PARTITION REFERENCES

- EXISTING WALLS
- NEW SOLID PARTITIONS
- NEW SINGLE GLAZED PARTITIONS
- NEW ACOUSTIC SINGLE GLAZED PARTITIONS
- NEW DOUBLE GLAZED PARTITIONS

DOOR REFERENCES

- NEW SOLID DOOR SINGLE
- NEW SOLID DOOR DOUBLE
- NEW GLAZED DOOR SINGLE
- NEW GLAZED DOOR DOUBLE
- NEW SOLID DOOR LEAF & HALF
- NEW GLAZED SINGLE DOOR SLIDING
- NEW GLAZED DOUBLE DOOR SLIDING

FURNITURE DETAILS

- NEW FURNITURE
- EXISTING FURNITURE
- MLLWORK ITEMS

ISSUE	DESCRIPTION	DRWN	CHKD	DATE
-------	-------------	------	------	------

DRAWING STAGE

Pre-Construction

SITE ADDRESS

393 King St W
Toronto

CLIENT

--

PROJECT DESIGNER KS PROJECT MANAGER -

DRAWING TITLE

PROPOSED PLAN

DATE 2026 06 02 REVISION

PROJECT NO. 393K DRAWING NO.

SCALE As indicated @ E ID200

CUBECOM
PROJECT MANAGEMENT
212 KING ST W
TORONTO, ON
M5H 1K5
Tel: (416) 943 2823
WWW.CUBECOM.CA