

1 FLOOR PLAN - L1 E.
1/4" = 1'-0"


No.	Description	Date

© Copyright reserved. These plans and designs are and all of them remain the property of Continuum Architecture Inc. to be used for the project shown and may not be reproduced without written consent.

Pemberton Holmes TI

EXISTING FLOOR PLAN

A-2.1

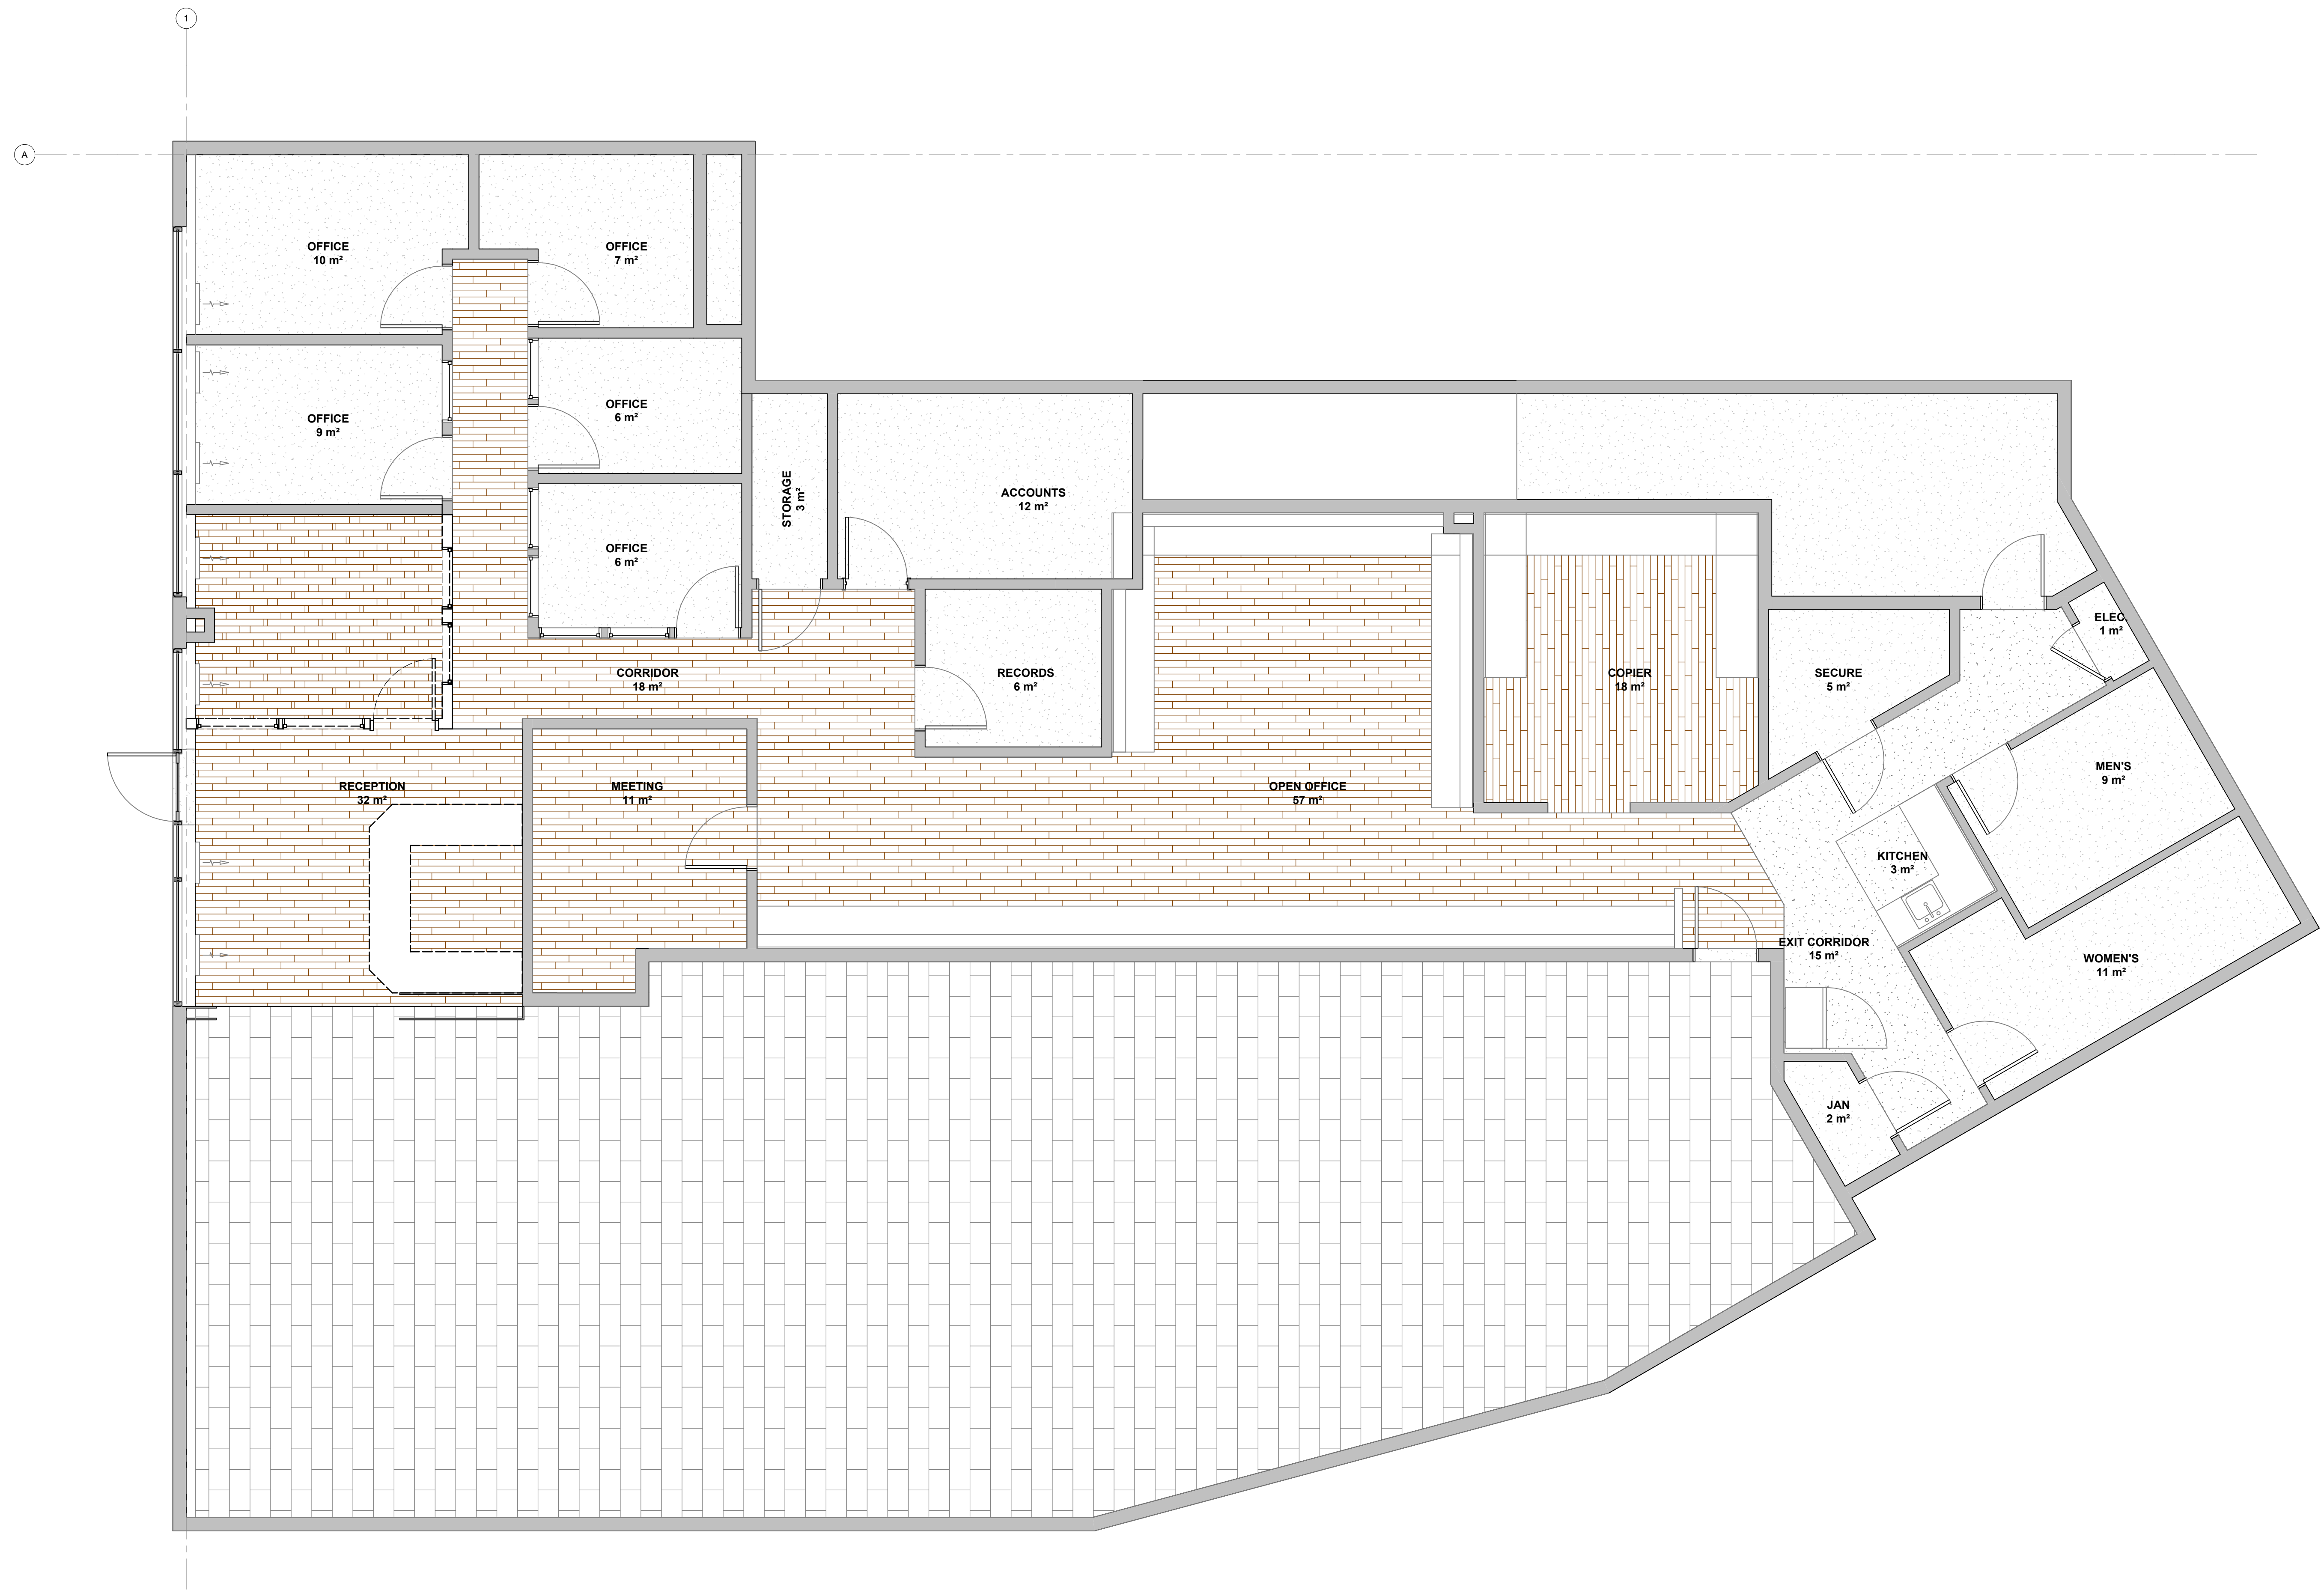

1 FLOOR PLAN - L1 NEW
1/4" = 1'-0"

No.	Description	Date

© Copyright reserved. These plans and designs are and at all times remain the property of Continuum Architecture Inc. to be used for the project shown and may not be reproduced without written consent.

Pemberton Holmes TI

DEMO & NEW FLOOR PLAN

A-2.2