

22154

Ref: 246103E


Deposited in the Land Registry
Office at New Westminster, B.C.
This 22nd day of August 1960

[Signature]
Deputy REGISTRAR.

**PLAN OF SUBDIVISION OF A PORTION OF
THE SOUTH EAST 1/4 OF THE NORTH EAST 1/4
OF SECTION 7, TOWNSHIP 40.
NEW WESTMINSTER DISTRICT.**

SCALE : 1 INCH = 100 FEET.

LEGEND
Azimuth derived from Plan 11167.
● O.L.P. Denotes ironpost found and used.
● I.P. Denotes ironpost set.
● O.P. Denotes woodenpost found and used.
● P Denotes woodenpost set.

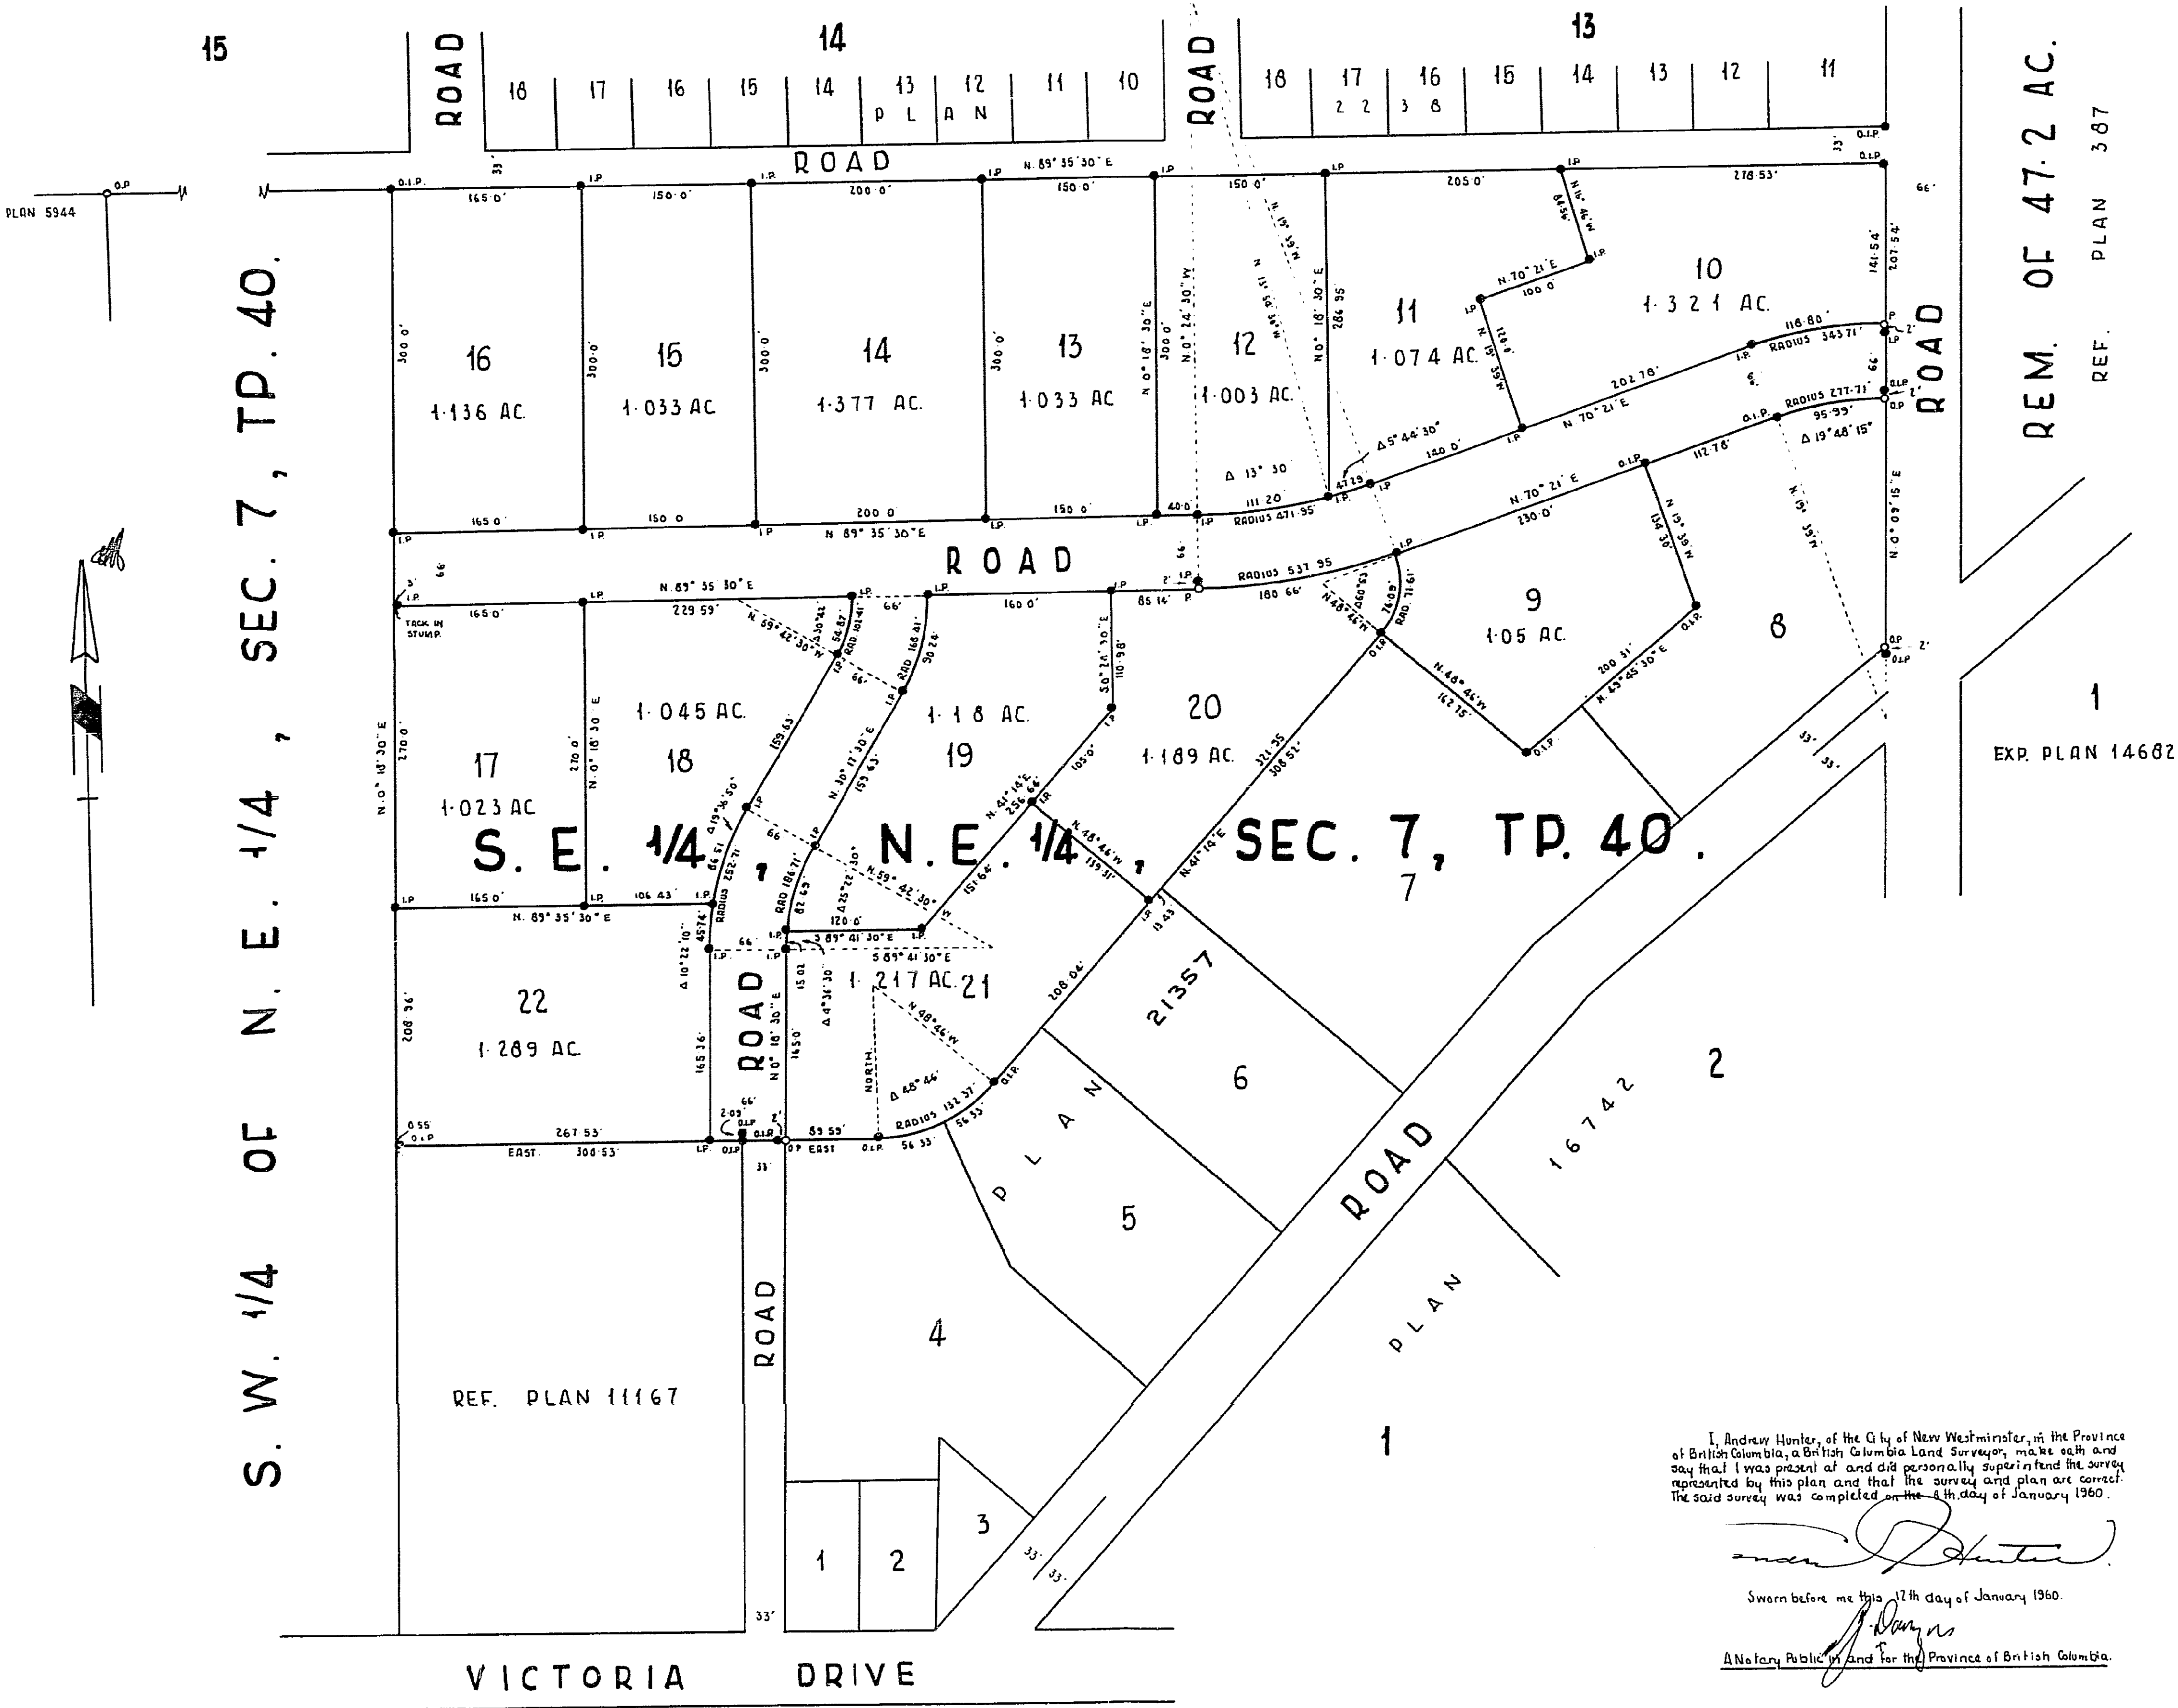

BURNETT, HUNTER & DOUGLASS
SURVEYORS & ENGINEERS.
NEW WESTMINSTER, B.C.

Approved under the Land Registry Act.
Dated this 19 day of August 1960

APPROVING OFFICER:

OWNER: D.L. Robertson

WITNESS: P.H. C. Beane