



PARKING

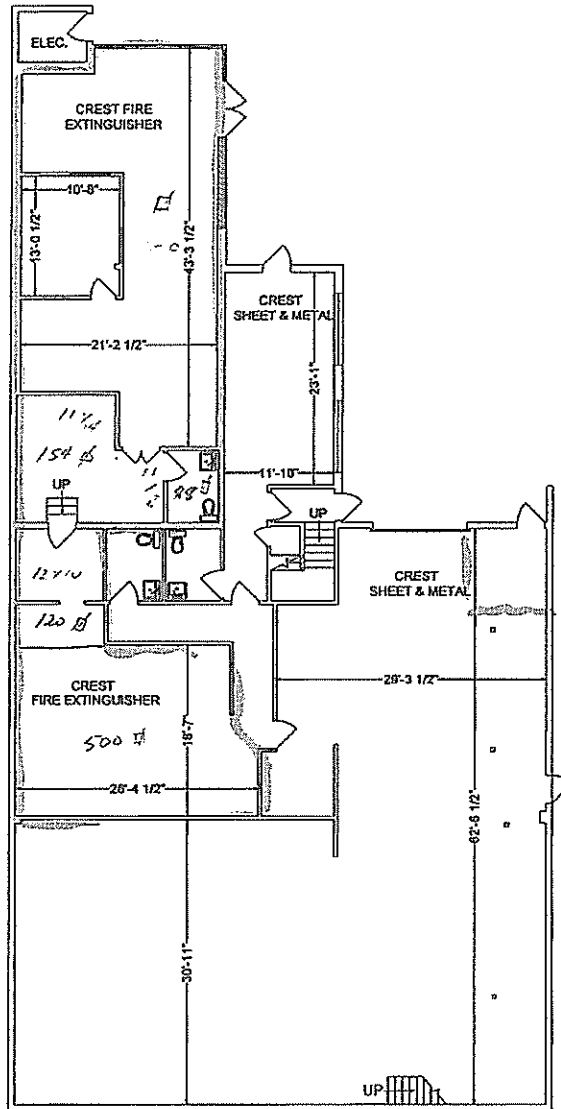

DRAFT

BELOW GRADE

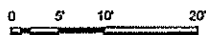


AS MEASURED JUNE 2008

ERNST LLOYD ROBERTS  
 487 BURNSIDE RD. EAST  
 VICTORIA BC V8T 2X3  
 TEL (250) 386-7222  
 FAX (250) 386-7148

487 BURNSIDE RD. EAST  
 FLOOR PLAN  
 GROUND FLOOR


17 JUNE 2008  
 08-1219

1/16" = 1'0"

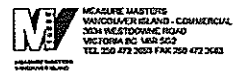

487 BURNSIDE ROAD E  
2ND FLOOR

DRAFT

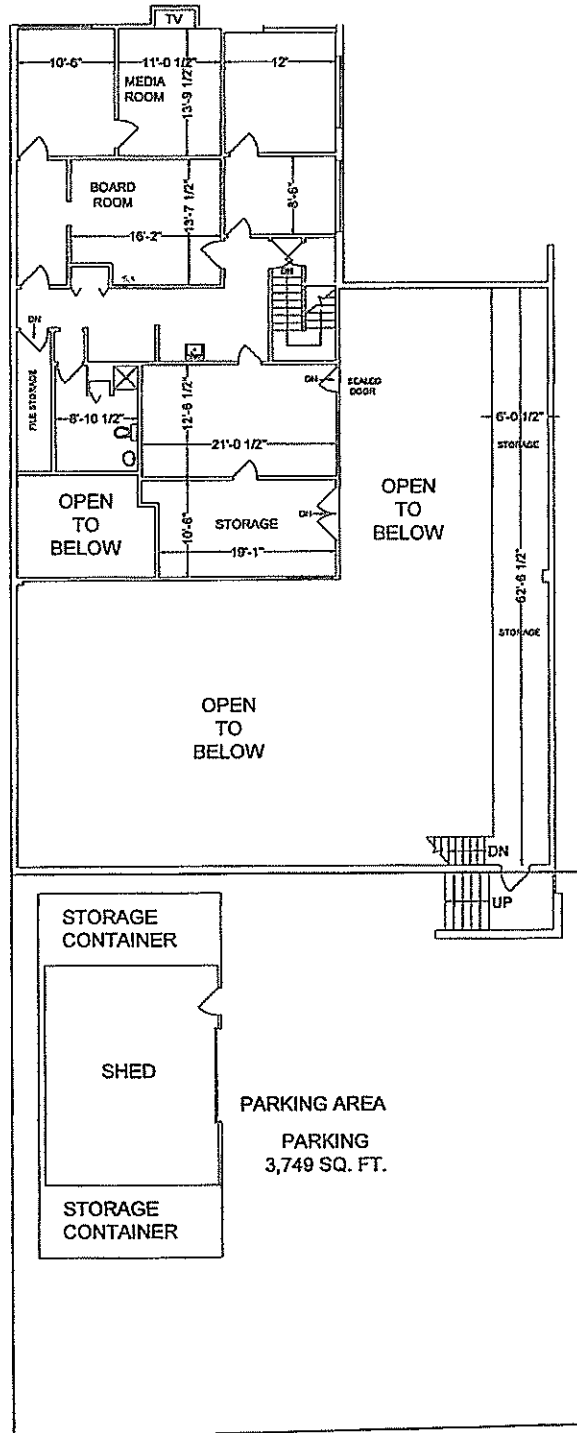

AS MEASURED JUNE 2008

ERNST LLOYD ROBERTS  
487 BURNSIDE RD. EAST  
VICTORIA BC V8T 2X3  
TEL (250) 386-7222  
FAX (250) 386-7148

487 BURNSIDE RD. EAST  
2ND FLOOR AND REAR PARKING

FLOOR PLAN  
17 JUNE 2008  
08-1219  
1/16" = 1'0"

