


3rd Floor

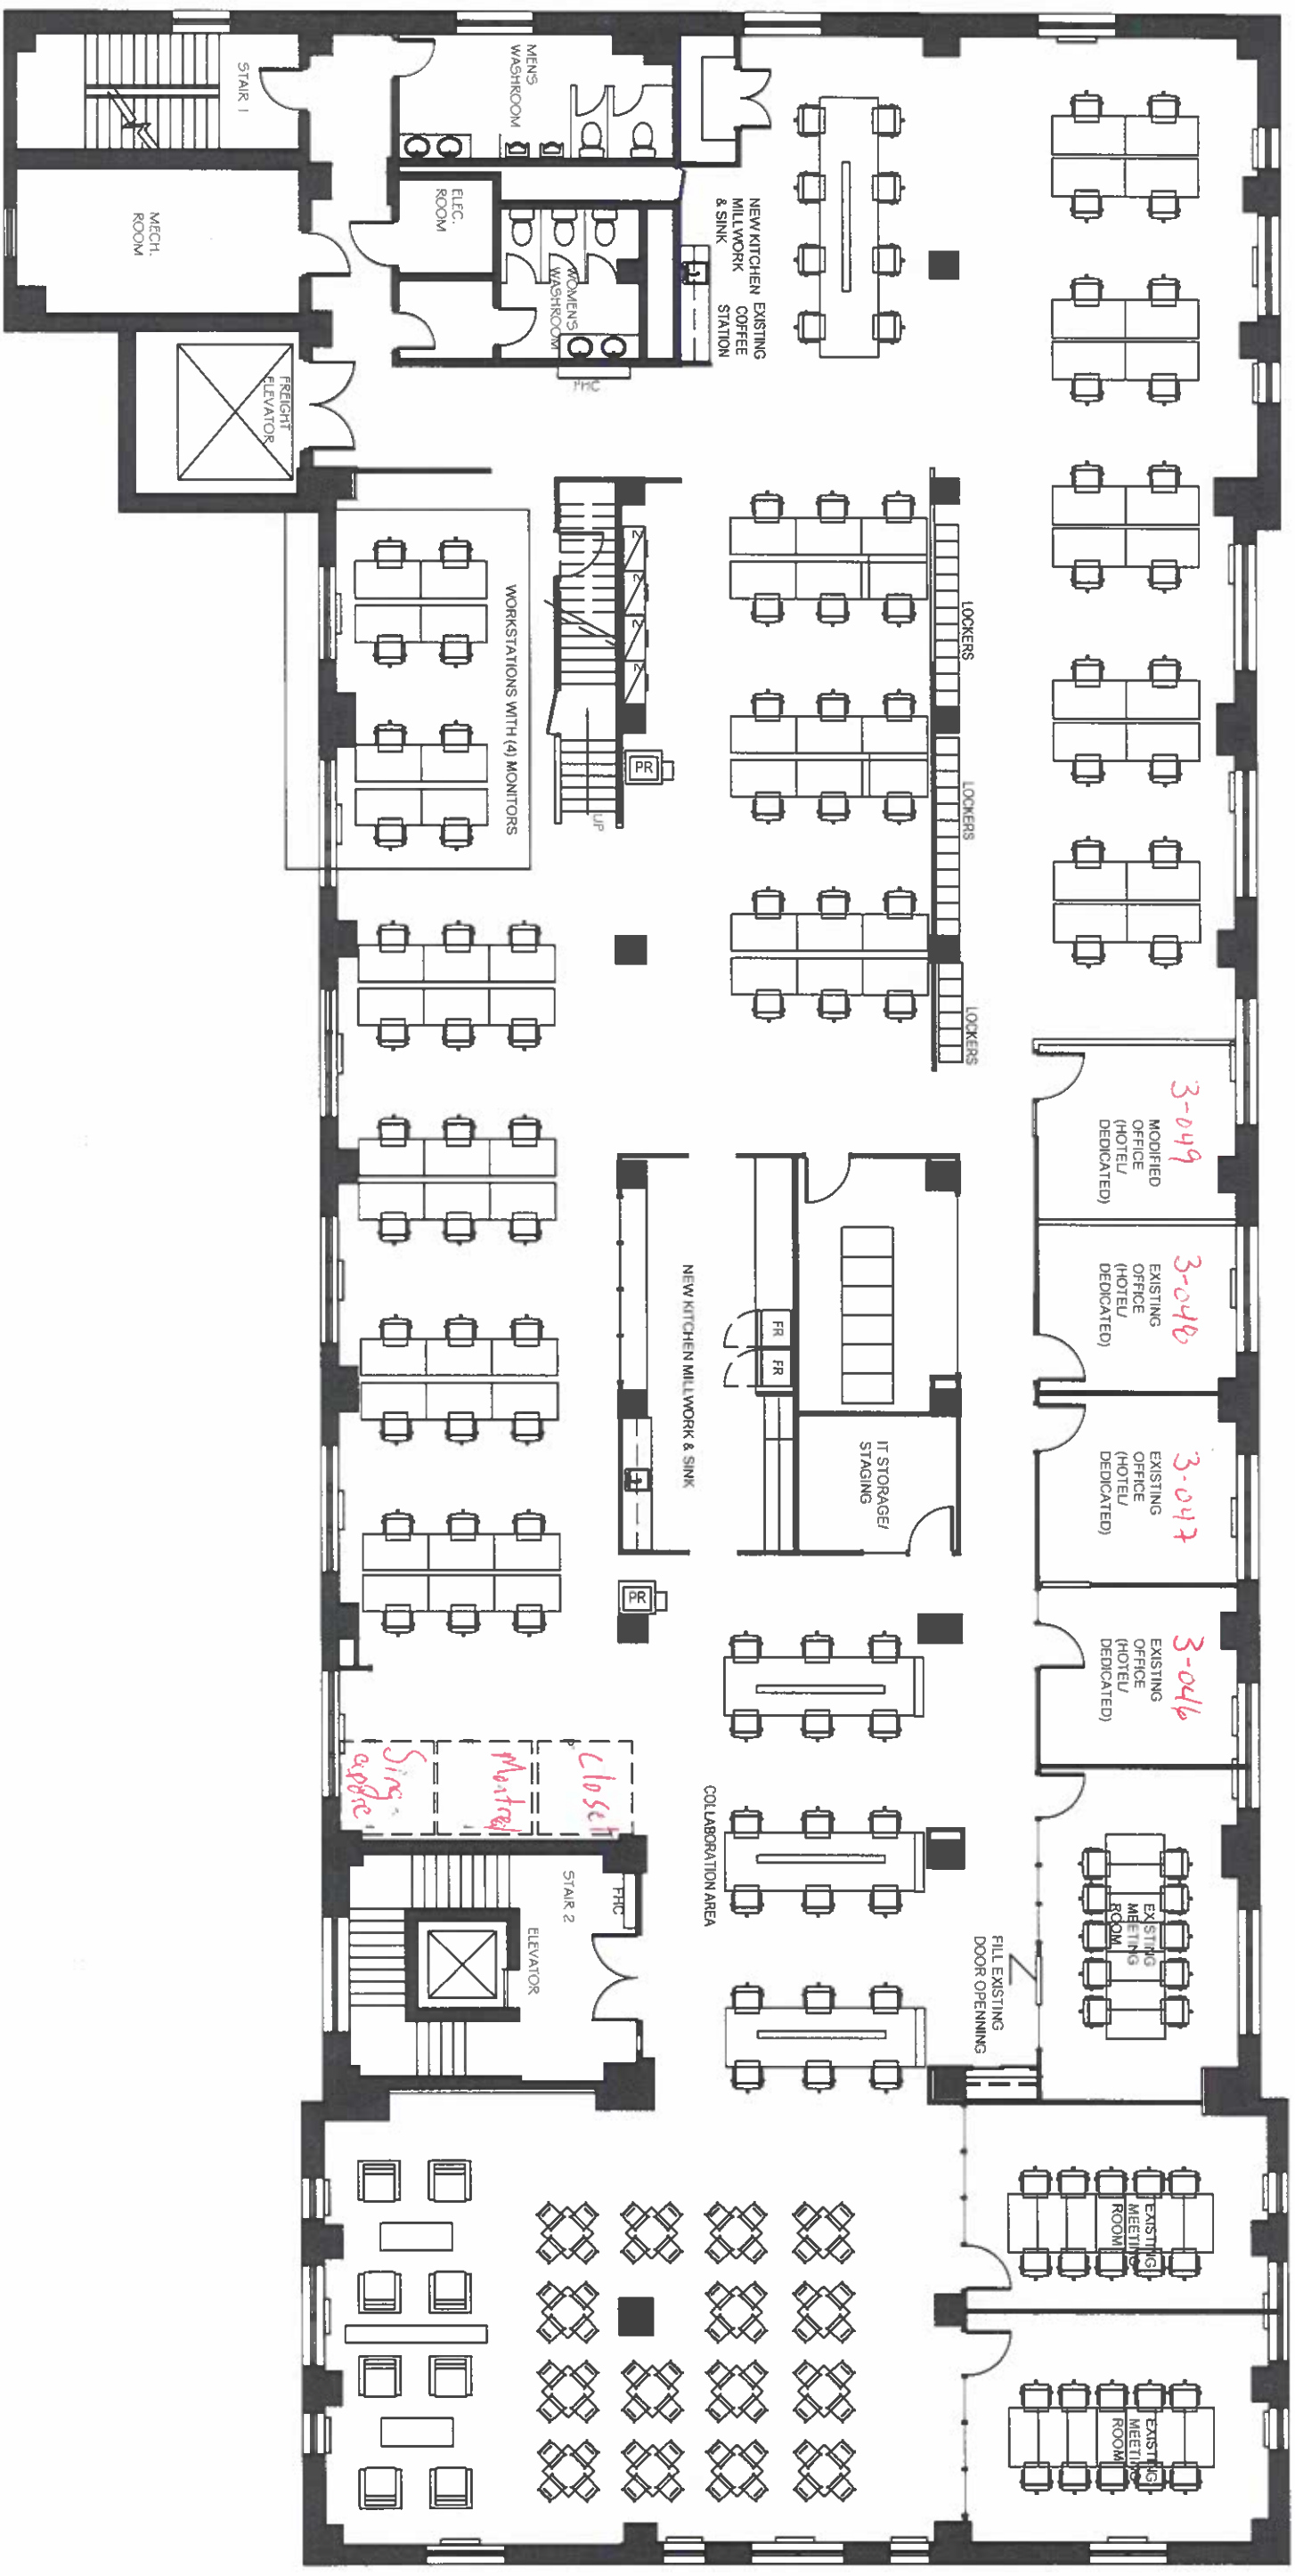

RENOVATION 3RD FLOOR (PLAN TO BE SIGNED OFF)

JUNE 29, 2021

FEASIBILITY PLAN THIS DRAWING IS NOT TO SCALE AND NOT TO BE USED FOR CONSTRUCTION PURPOSES