


WAREHOUSE

49'-4 3/4"

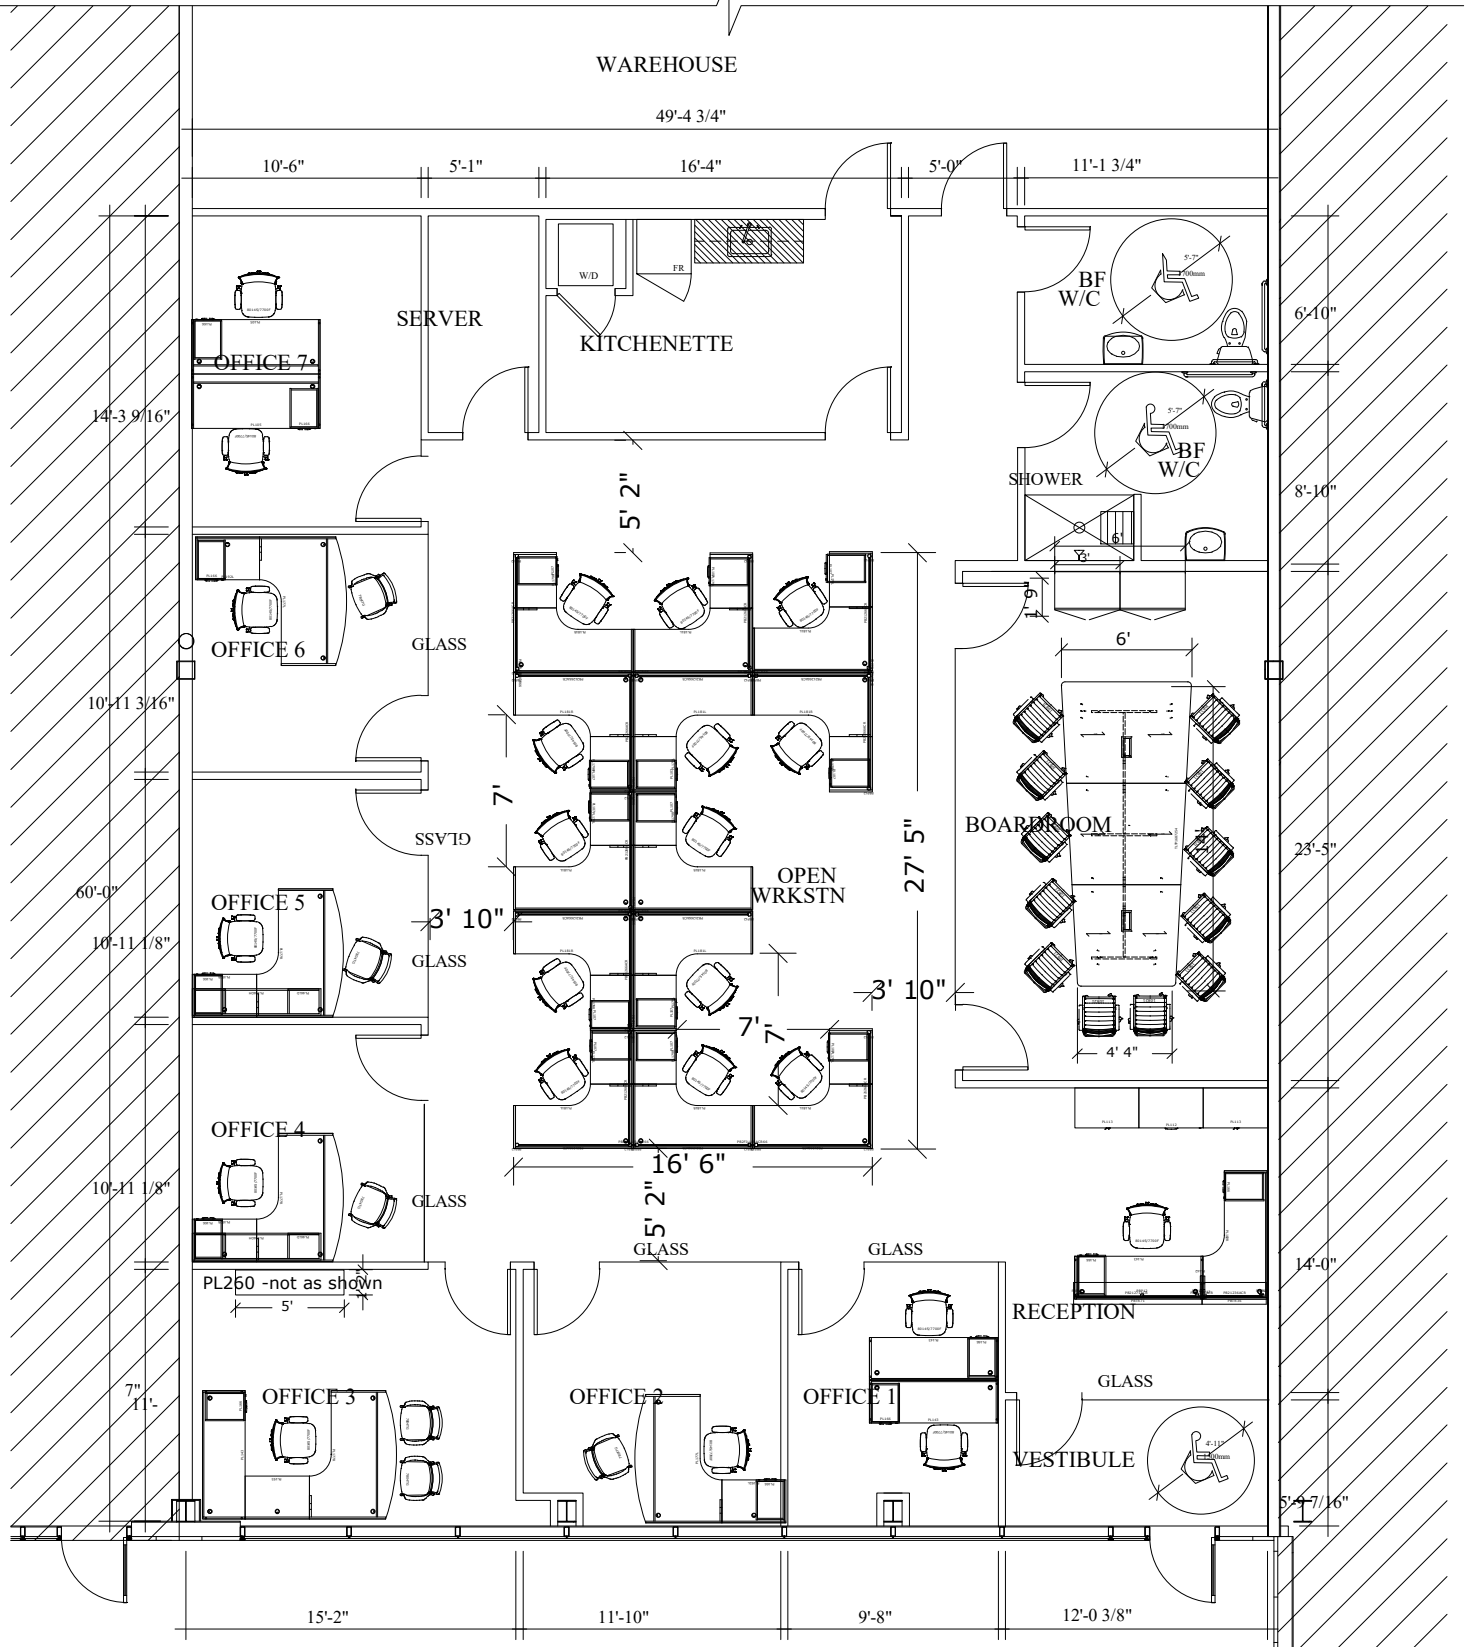

FURNITURE - FOR REFERENCE ONLY

02
KEY PLAN: SUITE
NOTES
SP02 1/8" = 1'-0"