

# Level 1-Building 4

Sheet 6 of 18 Sheets



## Strata Plan EPS8304

Scale 1 : 200



All distances are in meters


The intended plot size of this plan is 432mm in width and 280mm in height (B size) when plotted at a scale of 1:200.

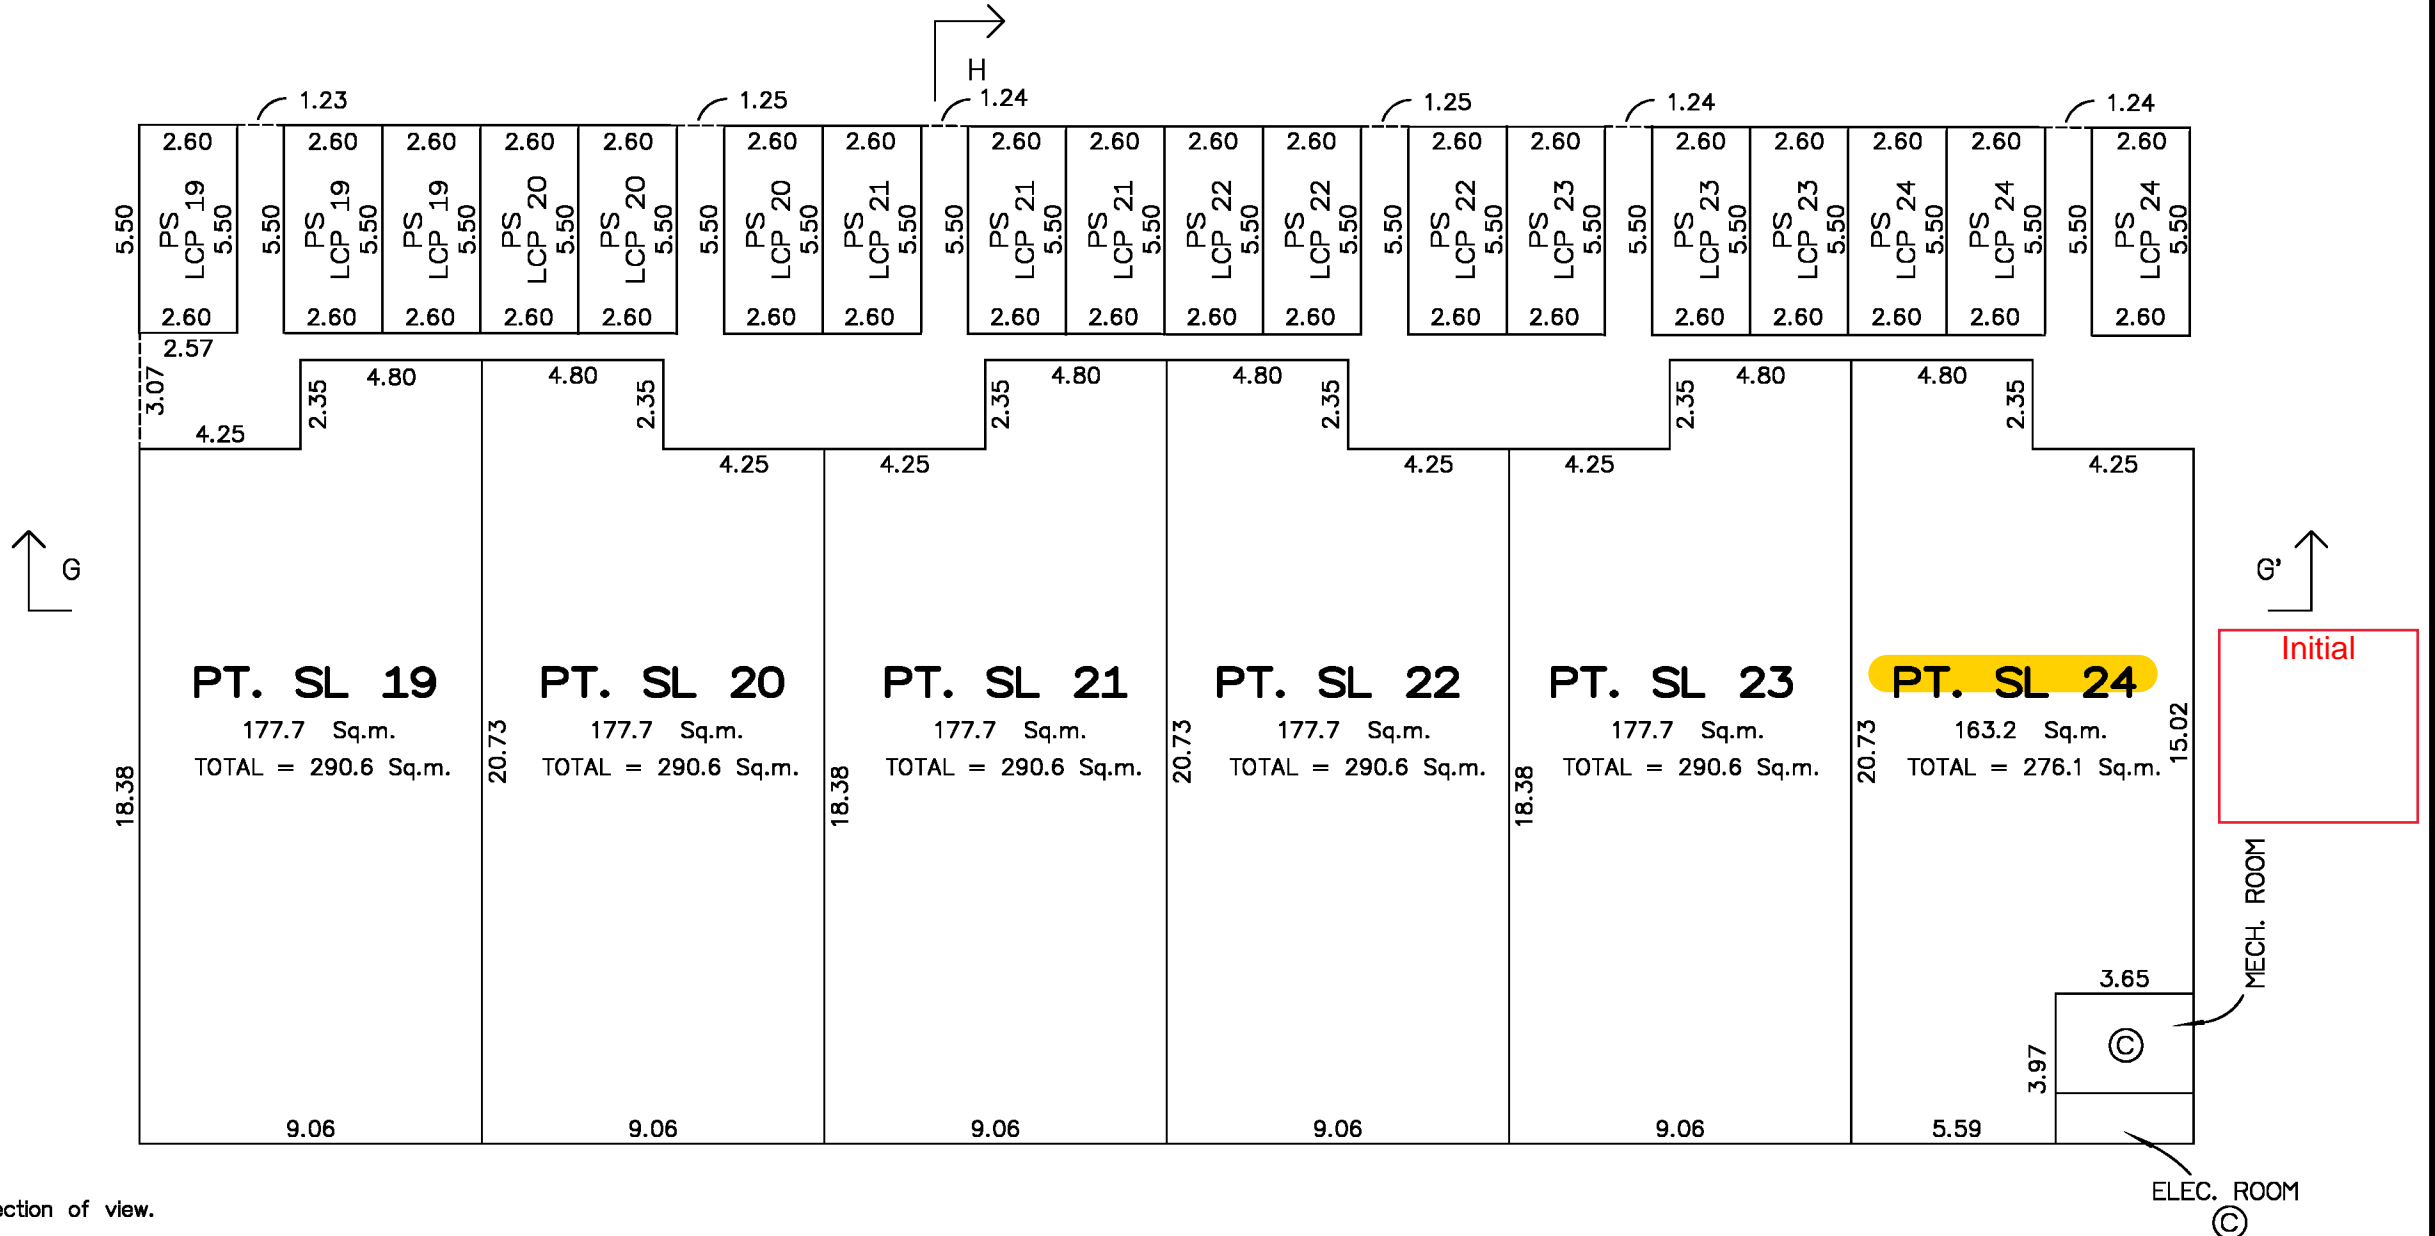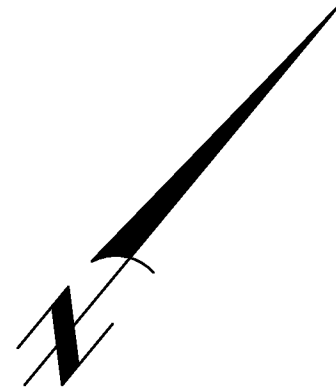

Section arrows on this plan point in the direction of view.

Strata lot boundary dimensions are shown to outside face of structural portion of exterior walls and the centerline of demising walls between strata lots.

Zheng Tong, B.C.L.S. 1011  
9th day of December, 2025.

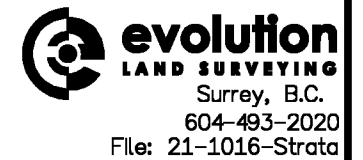

info@evolutionlandsurveying.com  
https://evolutionlandsurveying.com

# Level 1A -Building 4


Sheet 10 of 18 Sheets  
**Strata Plan EPS8304**

**Scale 1 : 200**




All distances are in meters

The intended plot size of this plan is 432mm in width and 280mm in height (B size) when plotted at a scale of 1:200.

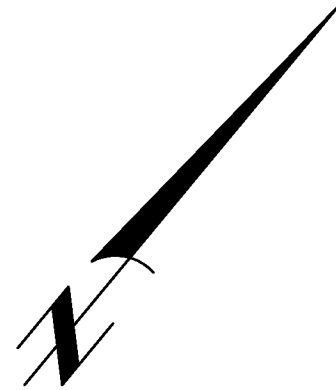

G

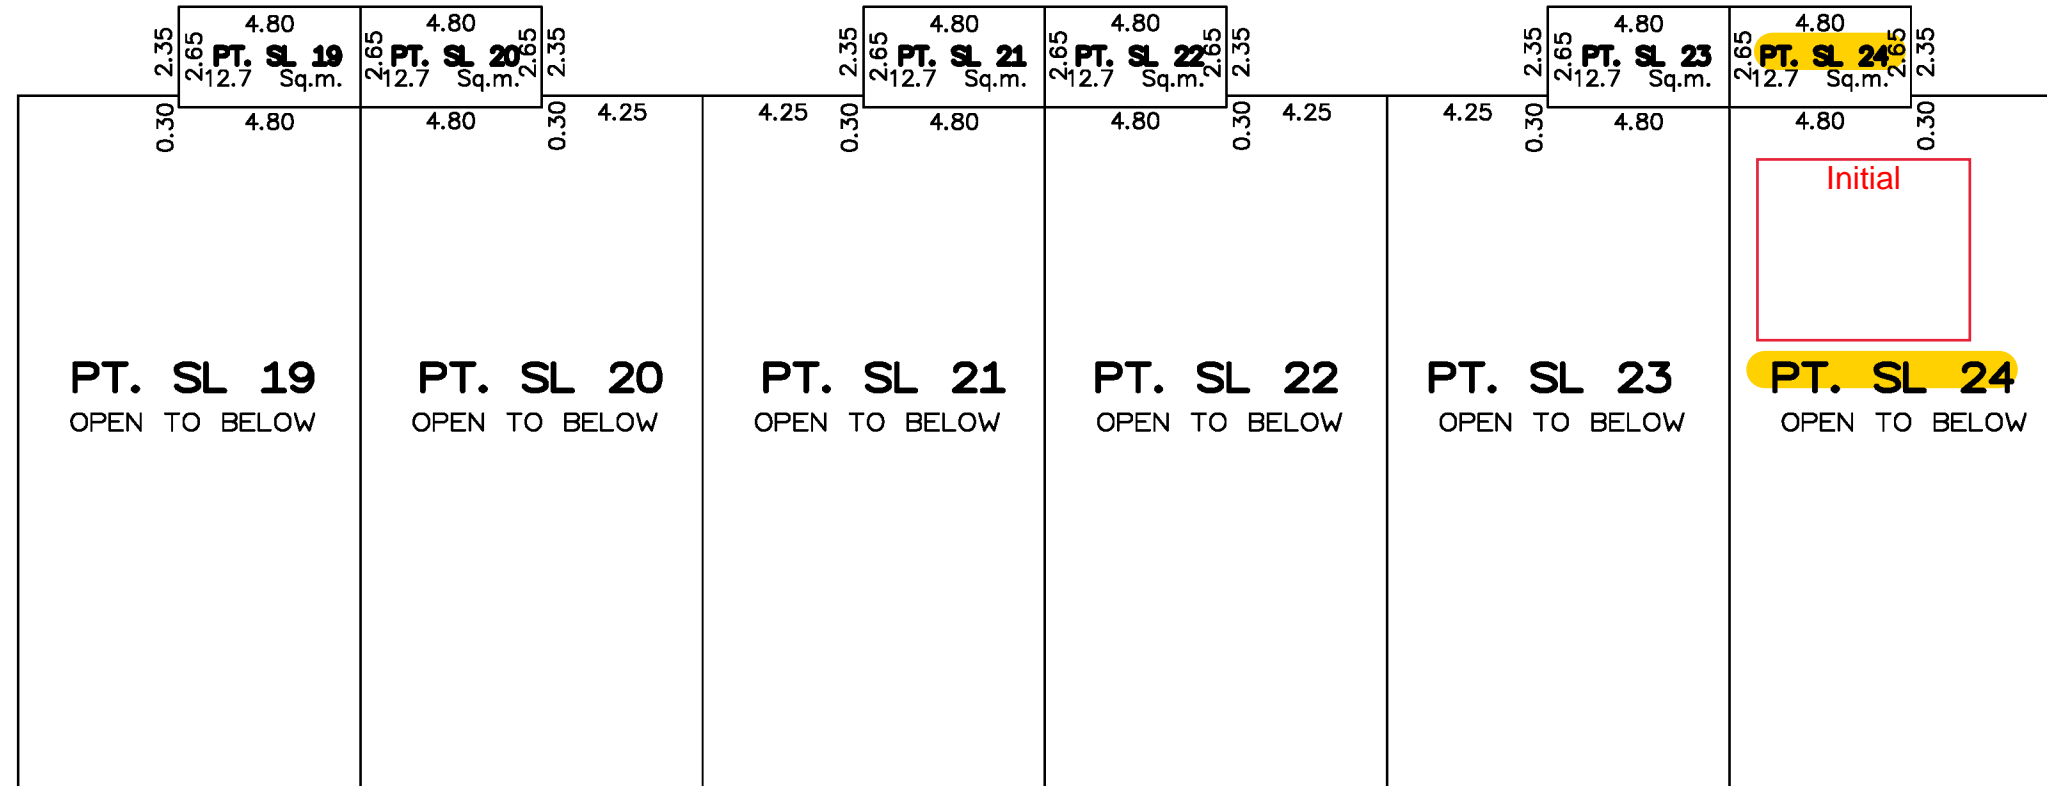


H

Section arrows on this plan point in the direction of view.

Strata lot boundary dimensions are shown to outside face of structural portion of exterior walls and the centerline of demising walls between strata lots.

Zheng Tong, B.C.L.S. 1011  
9th day of December, 2025.

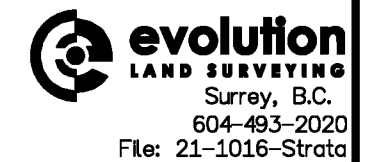

info@evolutionlandsurveying.com  
https://evolutionlandsurveying.com

### Level 2-Building 4

Sheet 14 of 18 Sheets





### Strata Plan EPS8304

Scale 1 : 200



All distances are in meters

The intended plot size of this plan is 432mm in width and 280mm in height (B size) when plotted at a scale of 1:200.

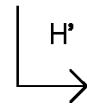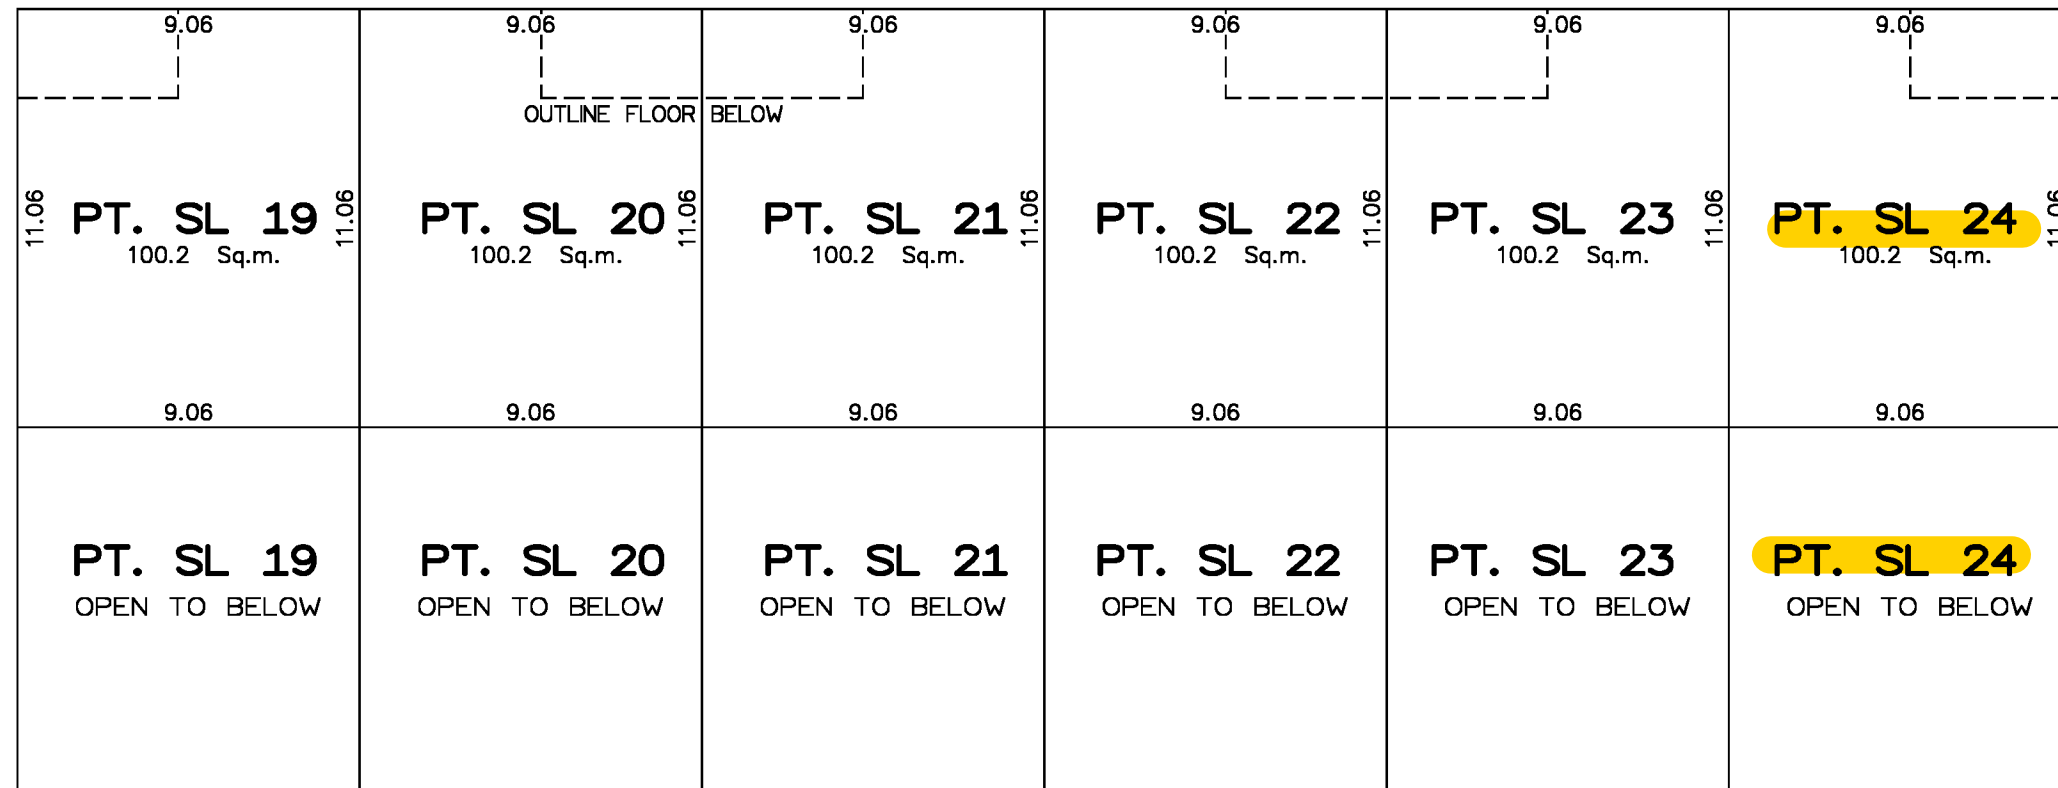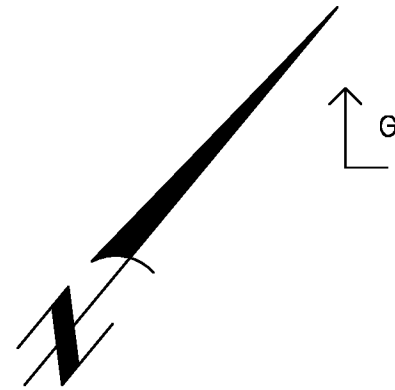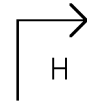

Initial

Section arrows on this plan point in the direction of view.

Strata lot boundary dimensions are shown to outside face of structural portion of exterior walls and the centerline of demising walls between strata lots.

Zheng Tong, B.C.L.S. 1011  
9th day of December, 2025.

**evolution**  
LAND SURVEYING  
Surrey, B.C.  
604-493-2020  
File: 21-1016-Strata


info@evolutionlandsurveying.com  
https://evolutionlandsurveying.com

### Cross Section-Building 4



Sheet 18 of 18 Sheets

### Strata Plan EPS8304

Scale 1 : 250

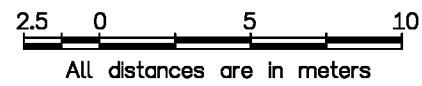


The intended plot size of this plan is 432mm in width and 280mm in height (B size) when plotted at a scale of 1:250.

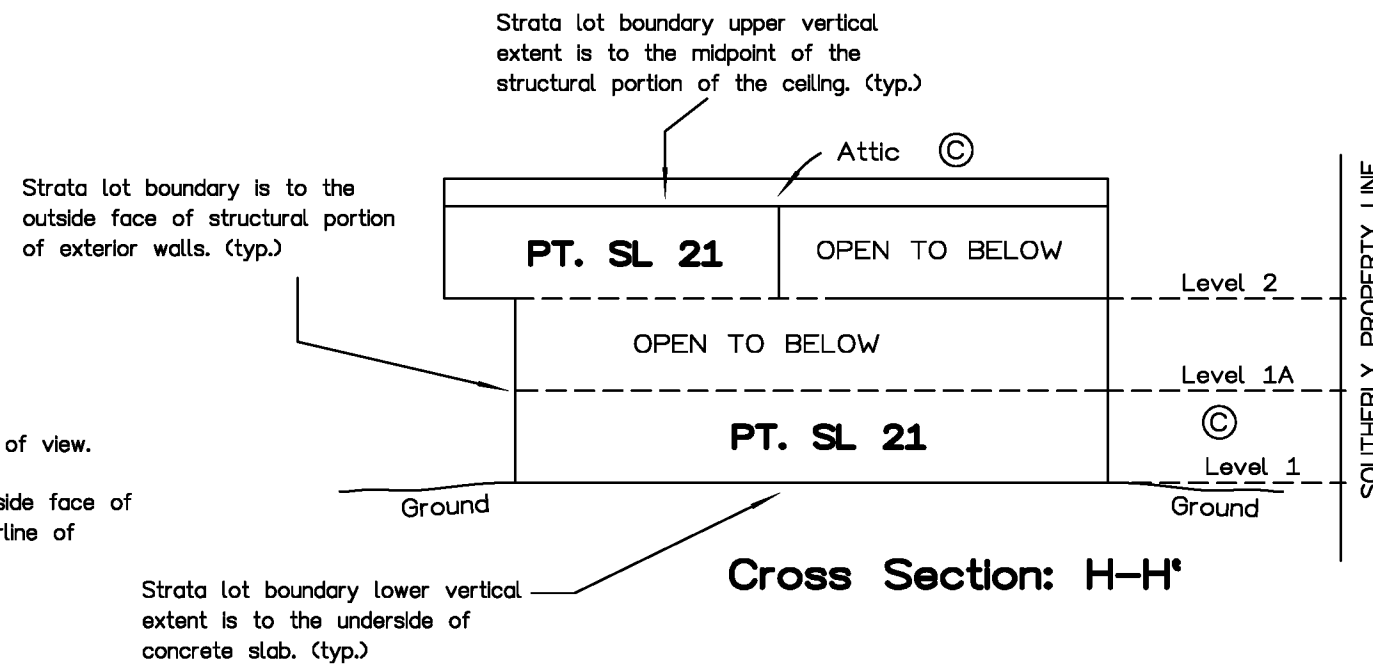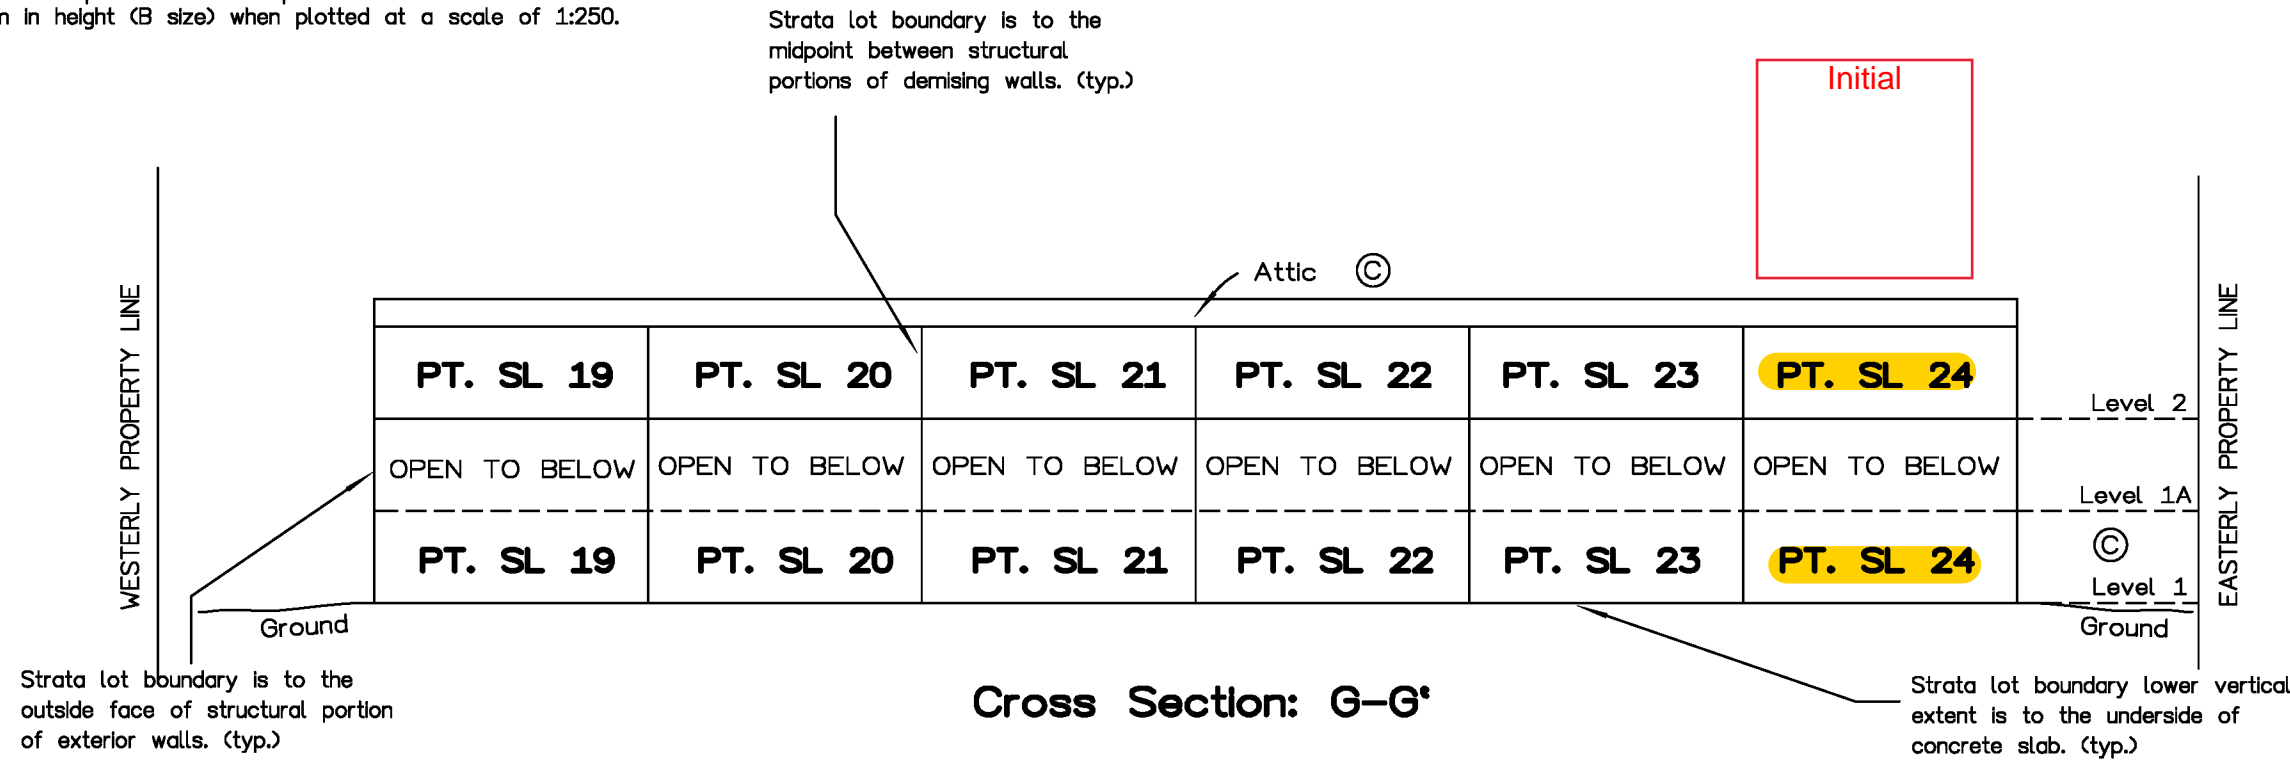

Section arrows on this plan point in the direction of view.

Strata lot boundary dimensions are shown to outside face of structural portion of exterior walls and the centerline of demising walls between strata lots.

Zheng Tong, B.C.L.S. 1011  
9th day of December, 2025.

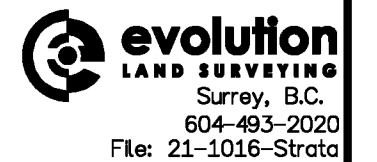

Info@evolutionlandsurveying.com  
https://evolutionlandsurveying.com