

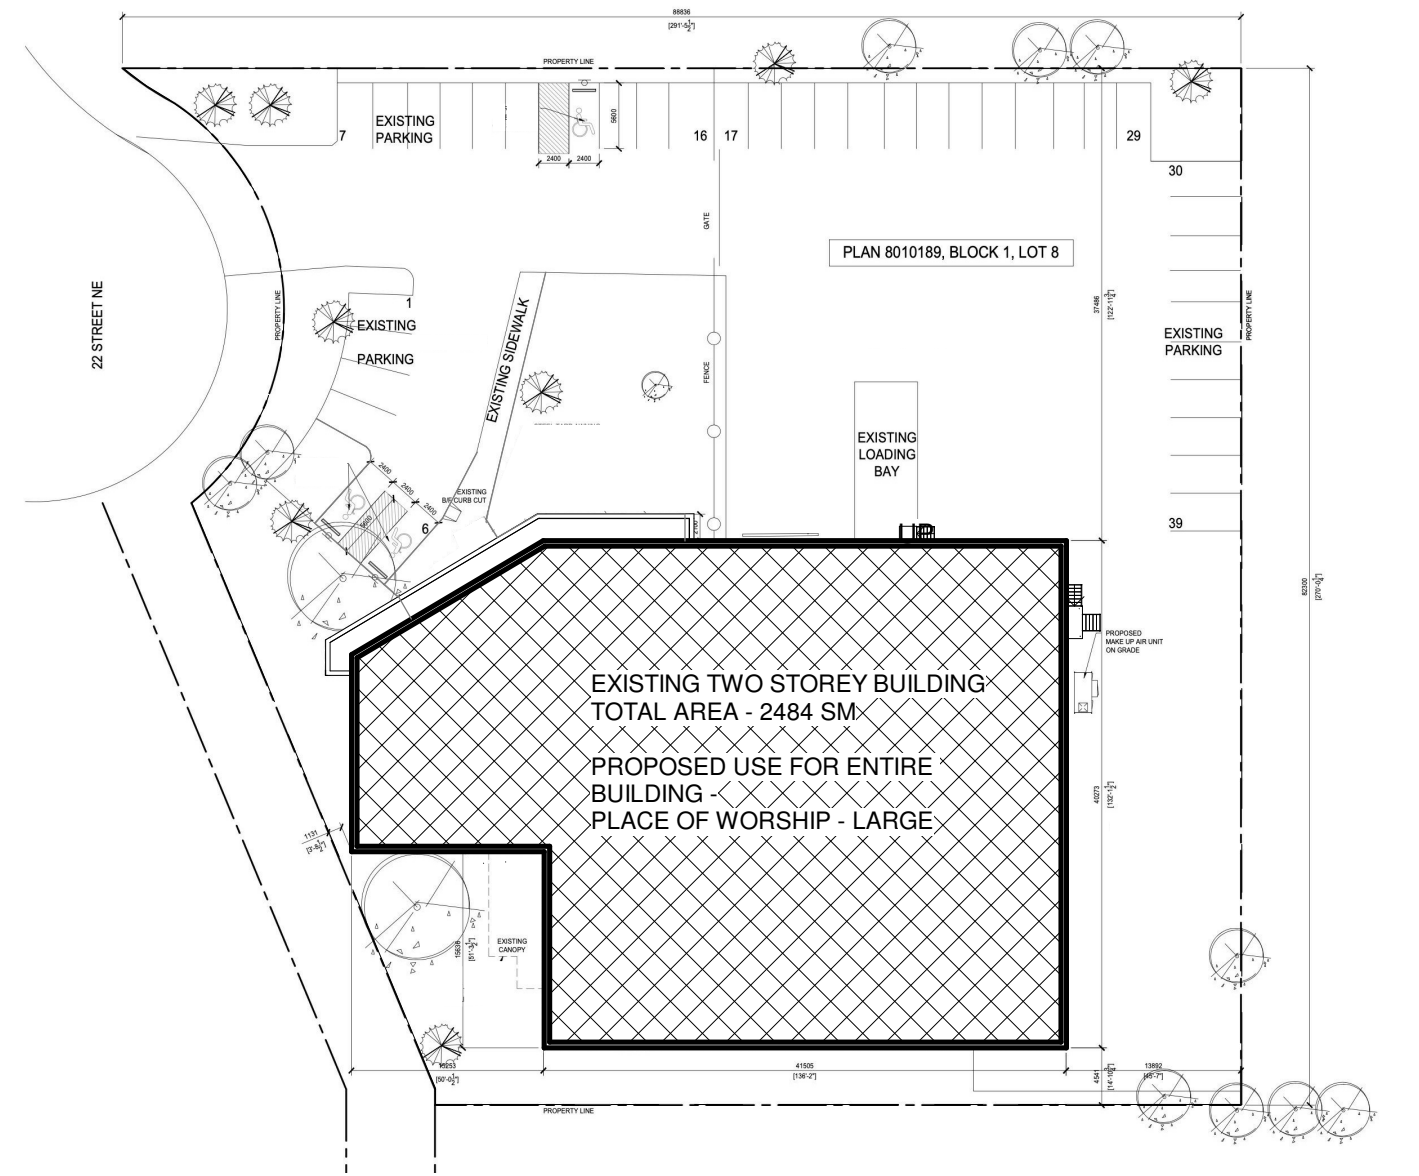


DEVELOPMENT PERMIT DECISION RENDERED ON THIS PLAN

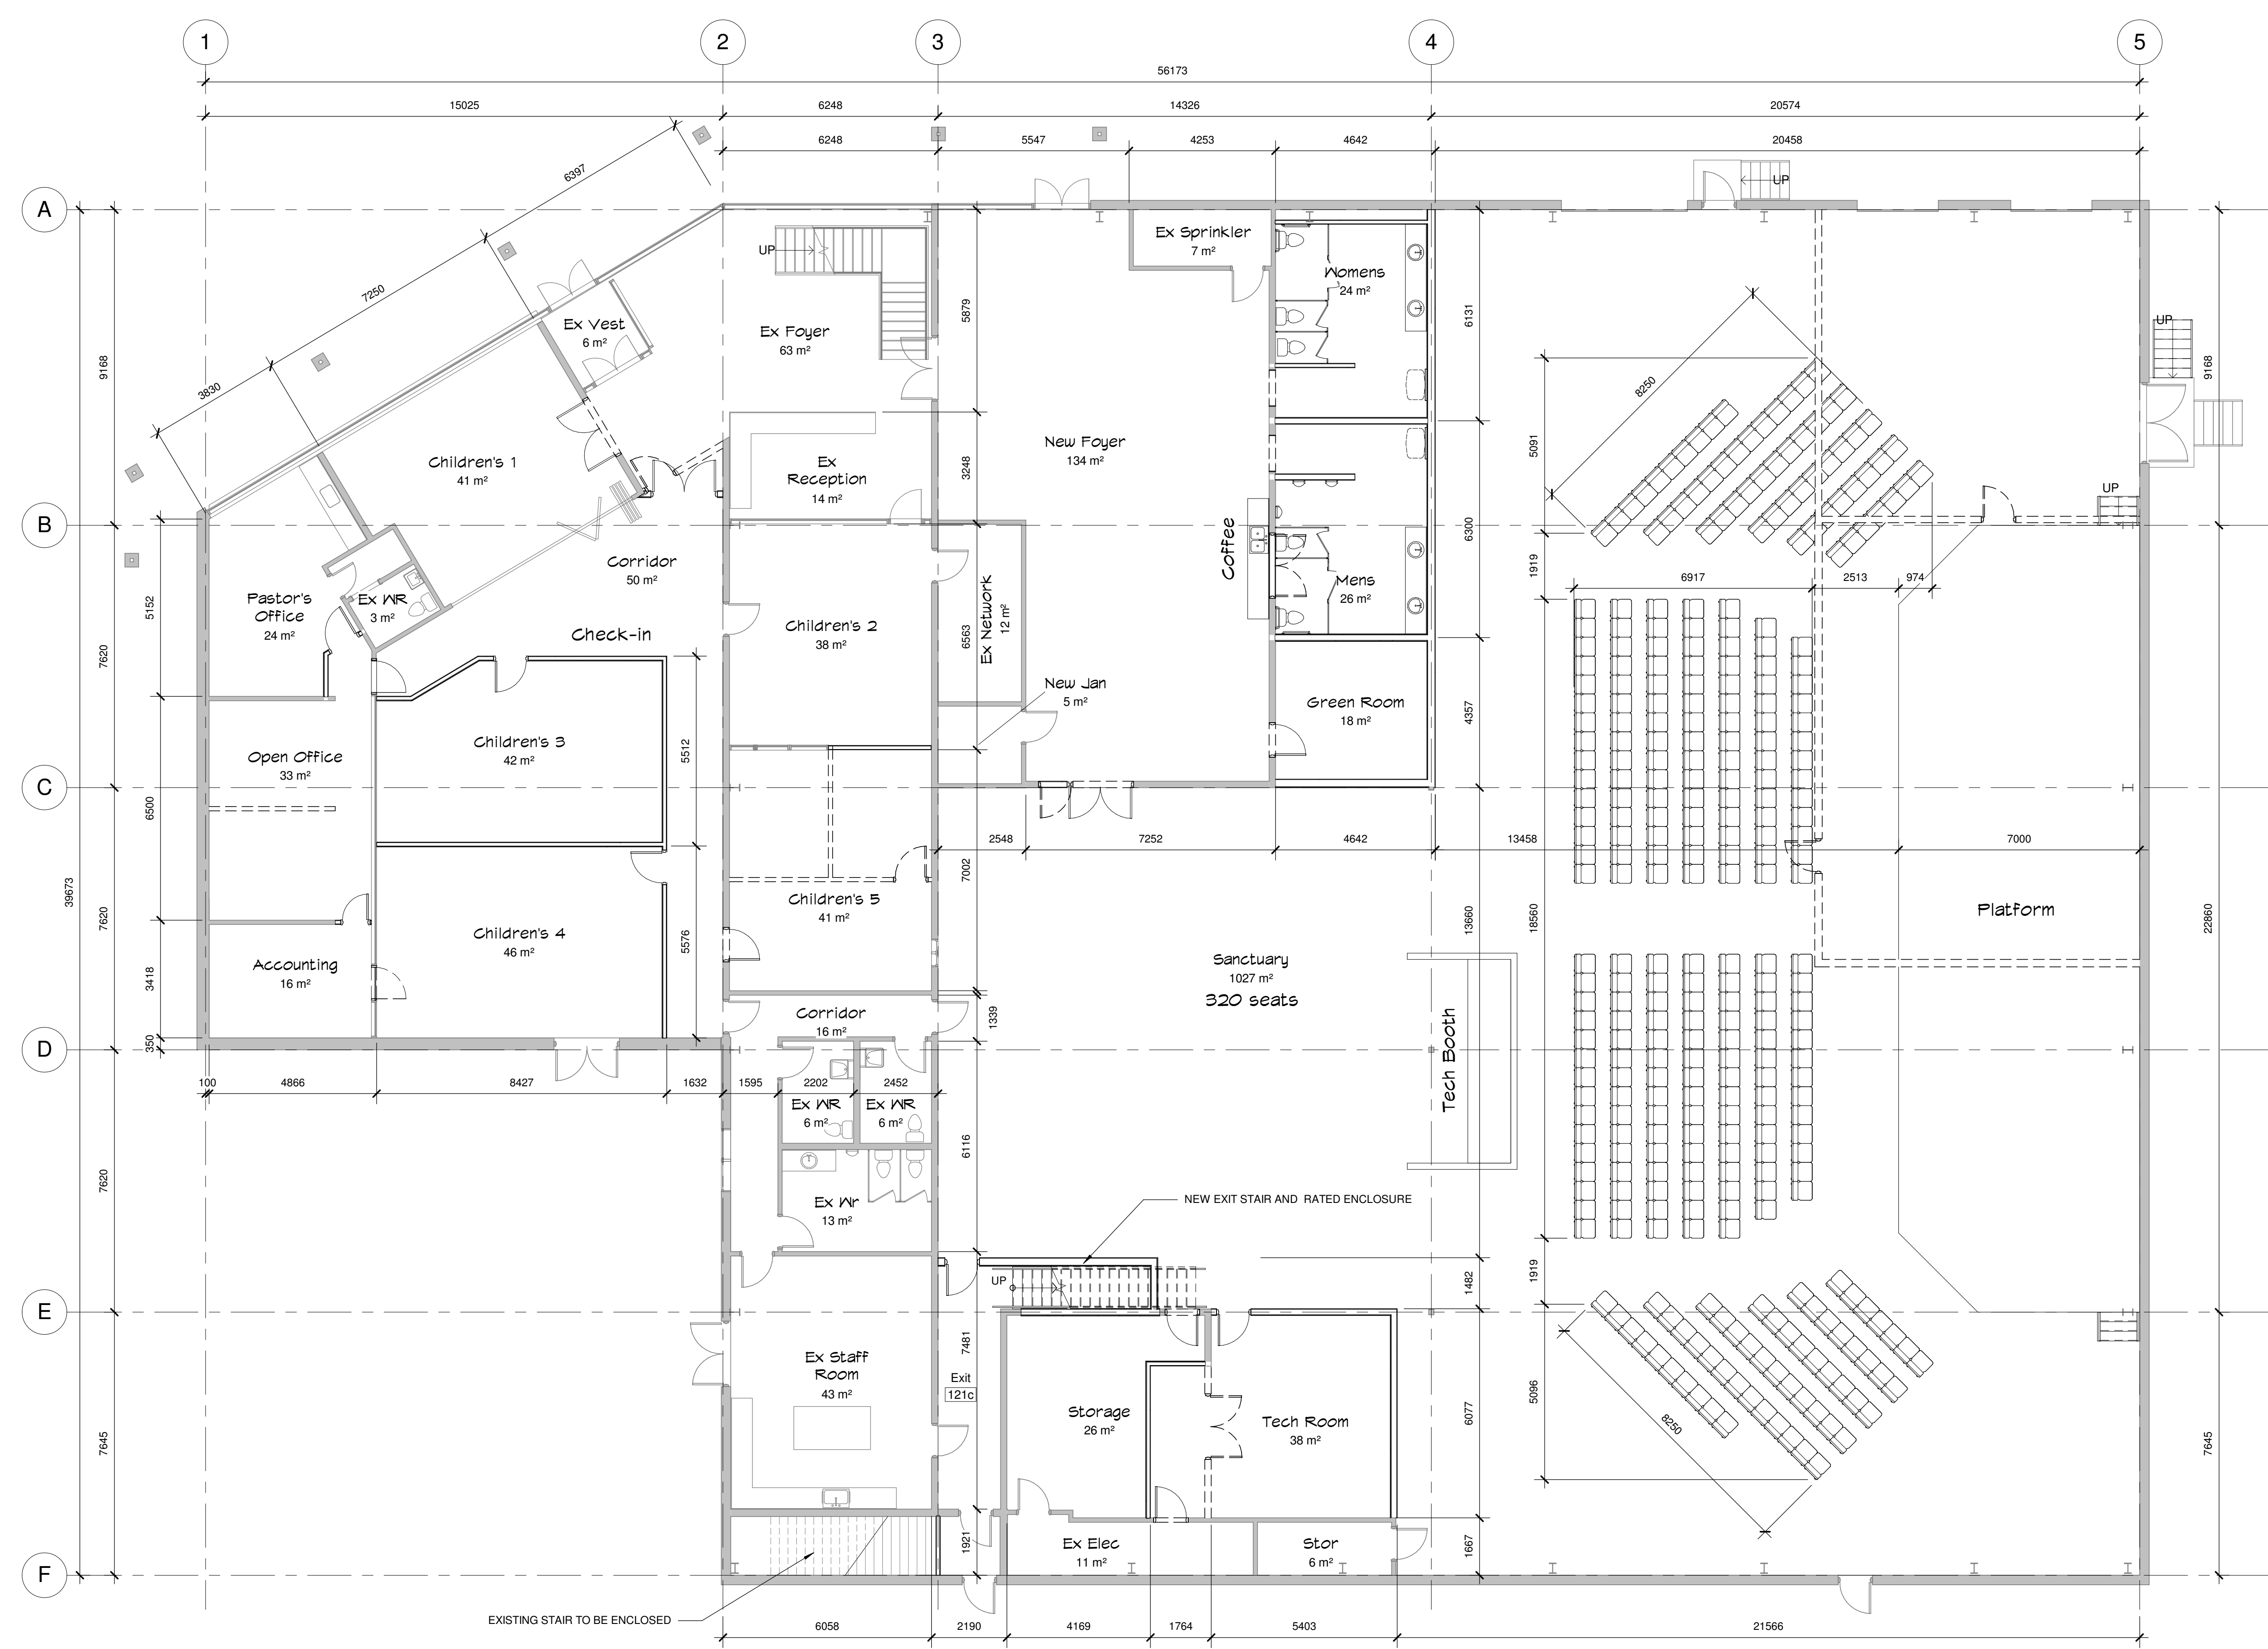

Site Key Plan

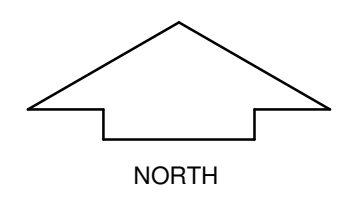

PROJECT INFORMATION

LEGAL DESCRIPTION	PLAN 8010189, BLOCK 1, LOT 8
CIVIC ADDRESS	2620 22 STREET NE., CALGARY
BUILDING AREA	
MAIN FLOOR	1978 SM
SECOND FLOOR	506 SM
TOTAL	2484 SM
USE AREAS	
PLACE OF WORSHIP - LARGE	2484 SM (FULL BUILDING)
LARGEST GATHERING SPACE	
SANCTUARY	1029 SM
NUMBER OF SEATS	320

LEGEND

- EXISTING WALL / ASSEMBLIES TO REMAIN
- EXISTING WALL / ASSEMBLIES TO BE REMOVED
- NEW WALL / ASSEMBLIES

Main Plan Scale: 1:100
New Covenant Assembly
 2620 22 Street NE


RE-ISSUED FOR CHANGE OF USE JUNE 16, 2022
 ISSUED FOR CHANGE OF USE JUNE 15, 2022

June 2022
P2.0
 22-106



203, 809 Manning Road NE
 Calgary, AB T2E 7M9
 phone 403.277.7574
 www.transeptarch.com

COPYRIGHTED This design is the exclusive property of the Architect and shall not be reproduced without the Architect's written permission. This drawing is for discussion purposes only and may require revision to suit local bylaws, building code requirements and/or grade conditions. This drawing is the property of the Architect and reproduction is prohibited without his prior written approval. This drawing is not to be scaled.

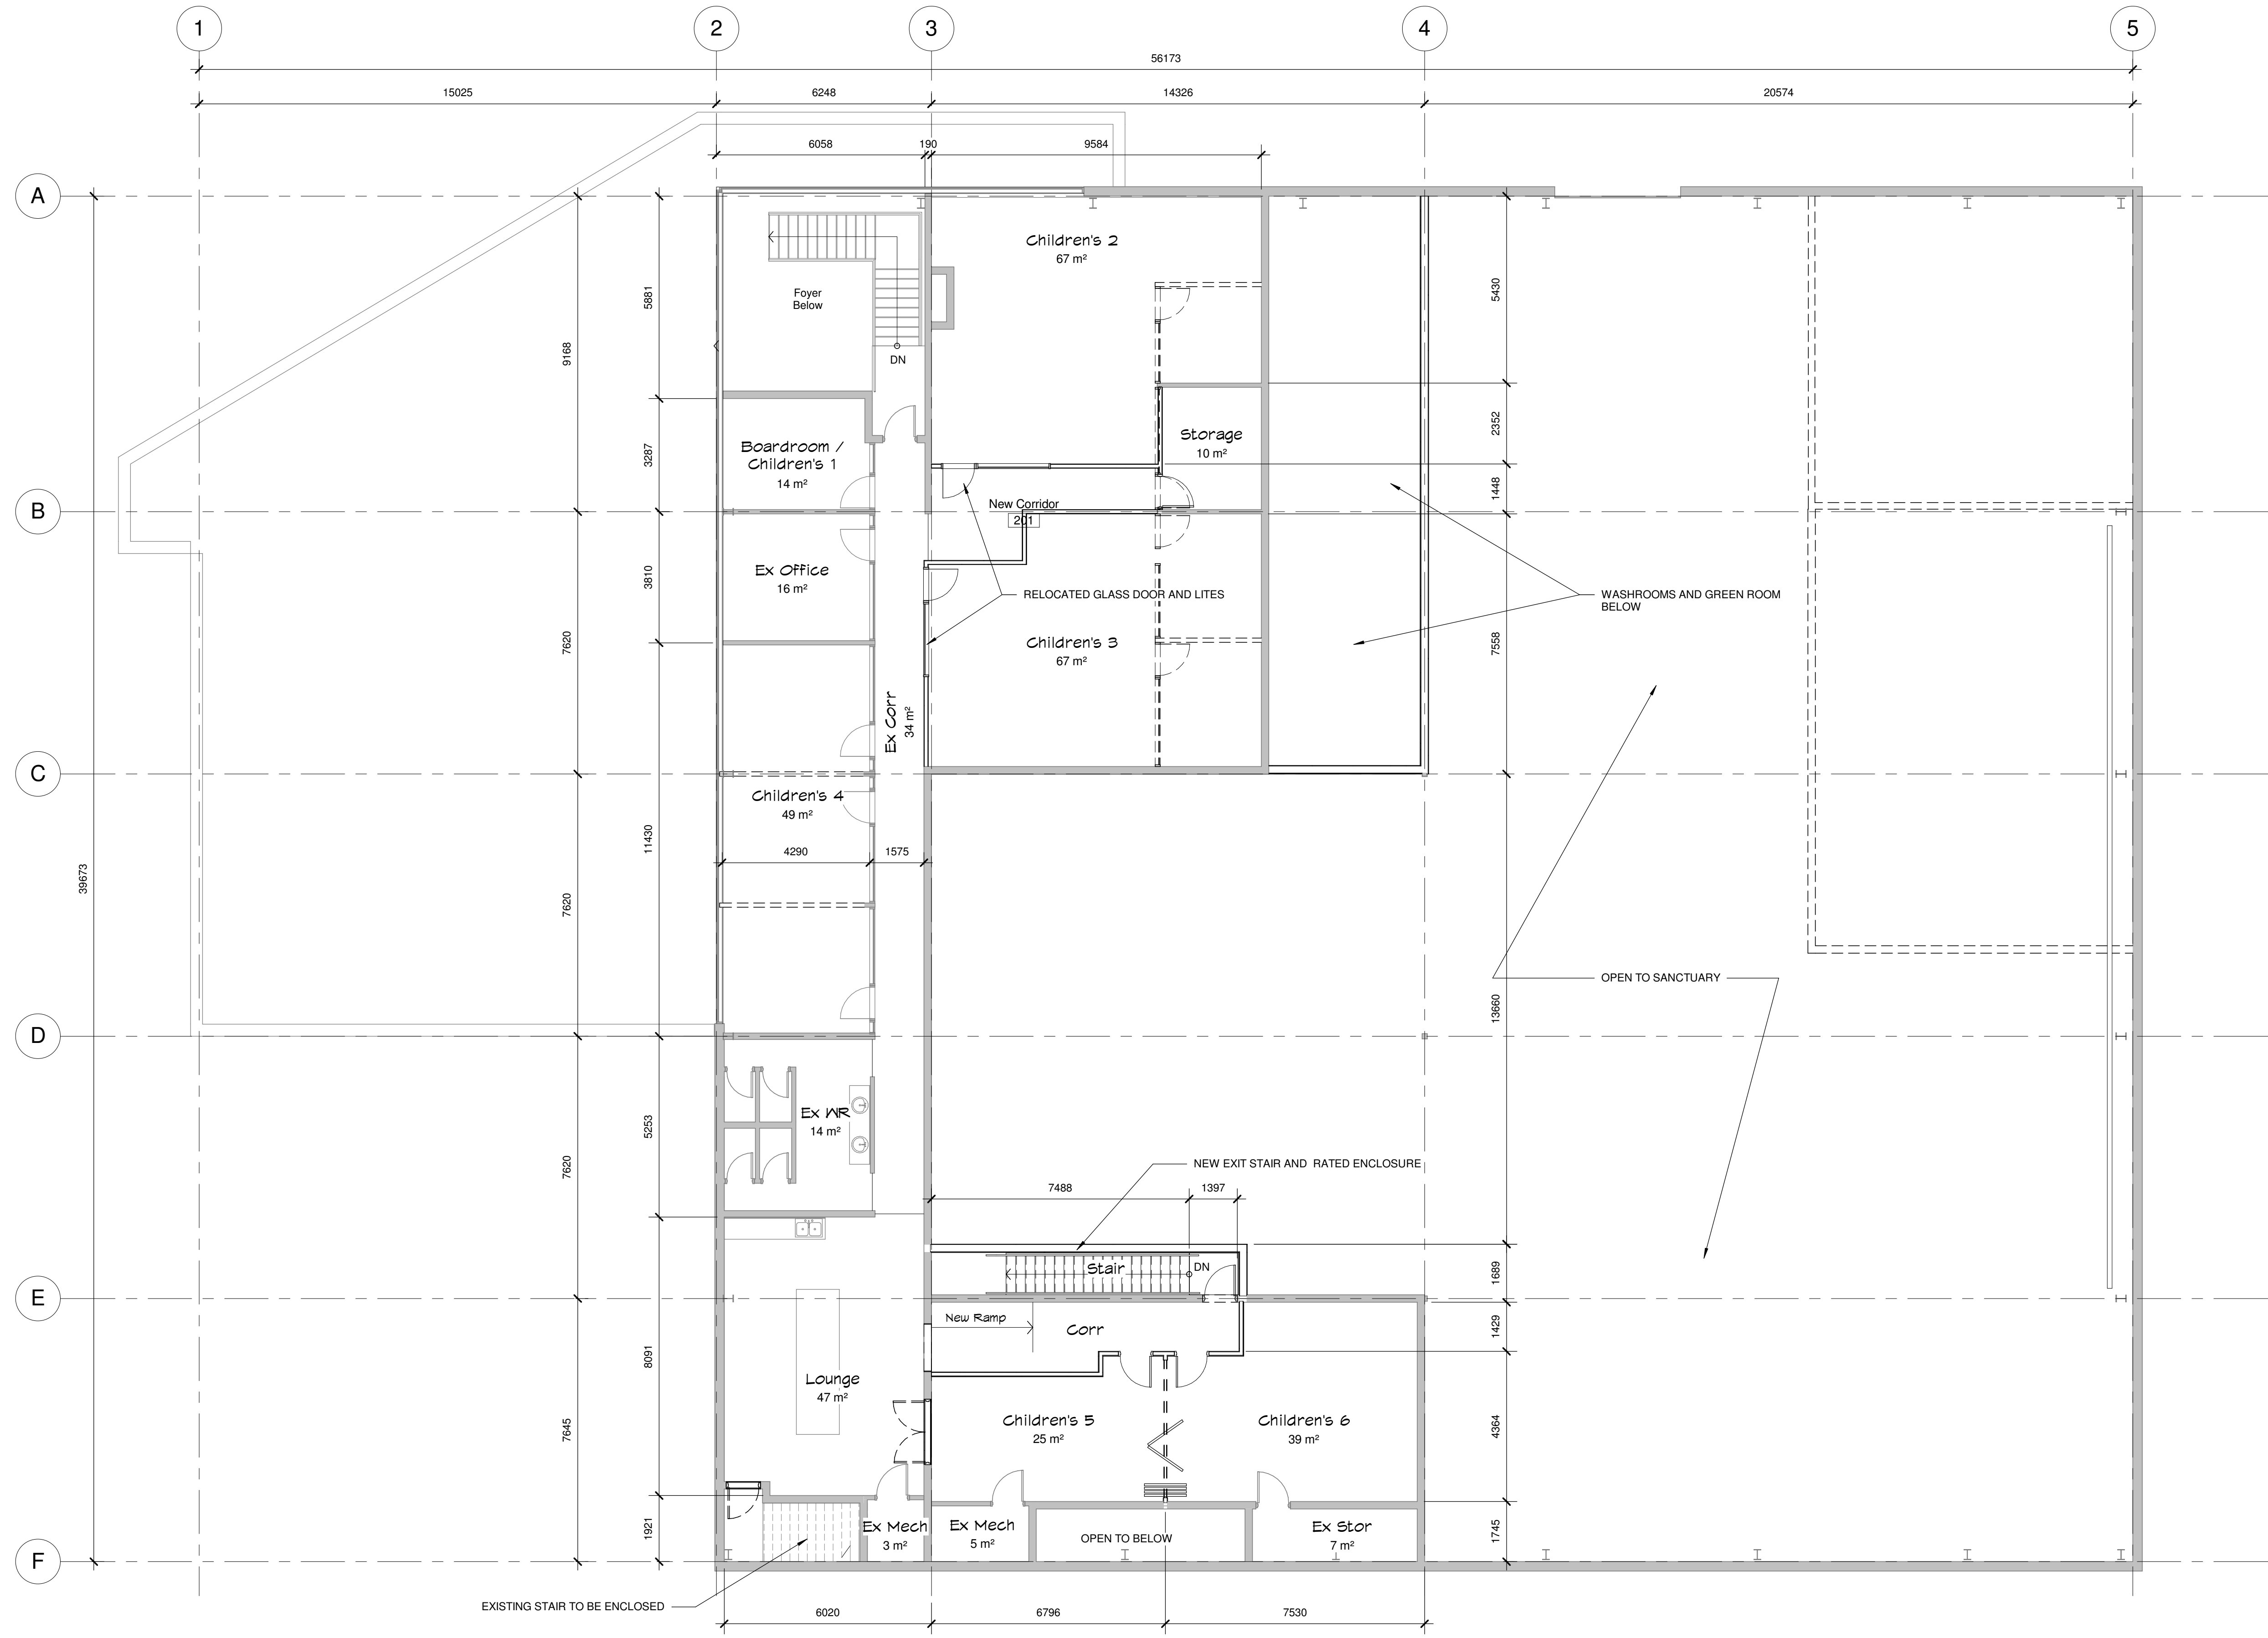

PROJECT INFORMATION

LEGAL DESCRIPTION	PLAN 8010189, BLOCK 1, LOT 8
CIVIC ADDRESS	2620 22 STREET NE., CALGARY
BUILDING AREA	
MAIN FLOOR	1978 SM
SECOND FLOOR	506 SM
TOTAL	2484 SM
USE AREAS	
PLACE OF WORSHIP - LARGE	2484 SM (FULL BUILDING)
LARGEST GATHERING SPACE	
SANCTUARY	1029 SM
NUMBER OF SEATS	320

LEGEND

- EXISTING WALL / ASSEMBLIES TO REMAIN
- - - EXISTING WALL / ASSEMBLIES TO BE REMOVED
- NEW WALL / ASSEMBLIES

Second Floor Scale: 1:100
New Covenant Assembly
 2620 22 Street NE

COPYRIGHTED This design is the exclusive property of the Architect and shall not be reproduced without the Architect's written permission. This drawing is for discussion purposes only and may require revision to suit local bylaws, building code requirements and/or grade conditions. This drawing is the property of the Architect and reproduction is prohibited without his prior written approval. This drawing is not to be scaled.