




LEGEND

EXISTING WALL 

NEW WALL 

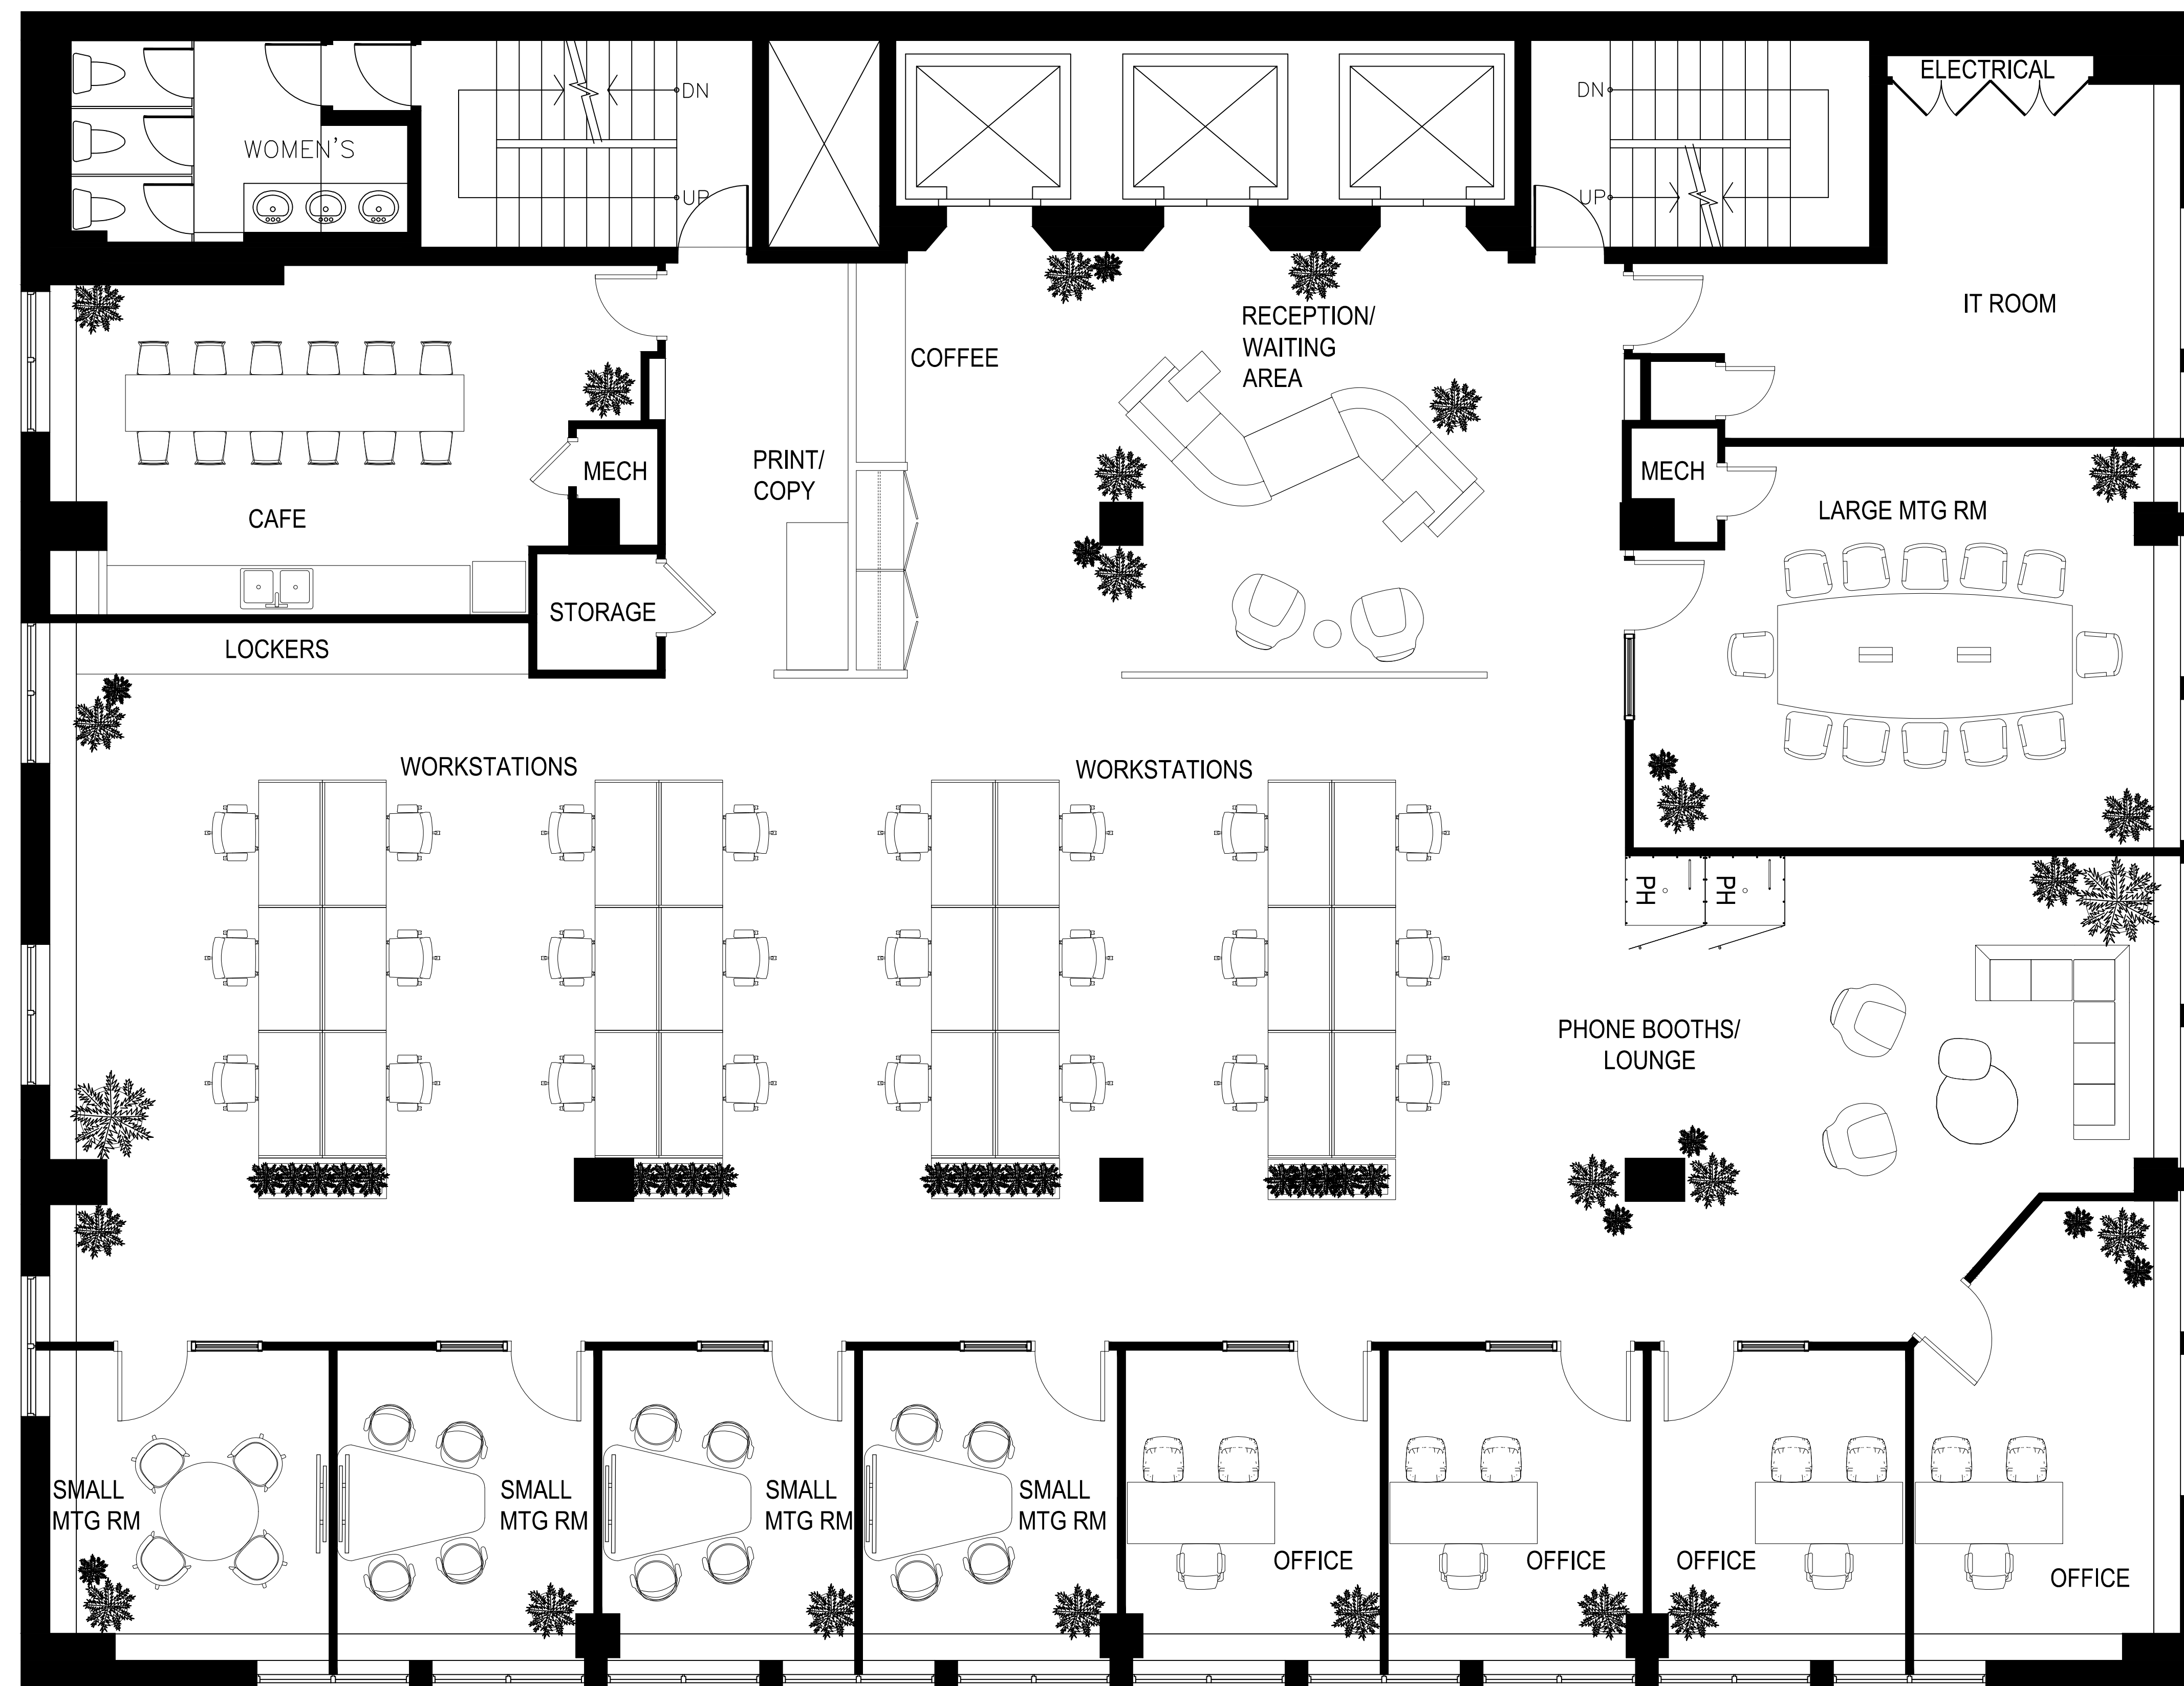

360 BAY SUITE 700 | PRESENTATION PLAN

7TH FLOOR

LEVEL 7
 1'-0" = 1/4"
 OCTOBER 08, 2025

